


実測図 S=1:500

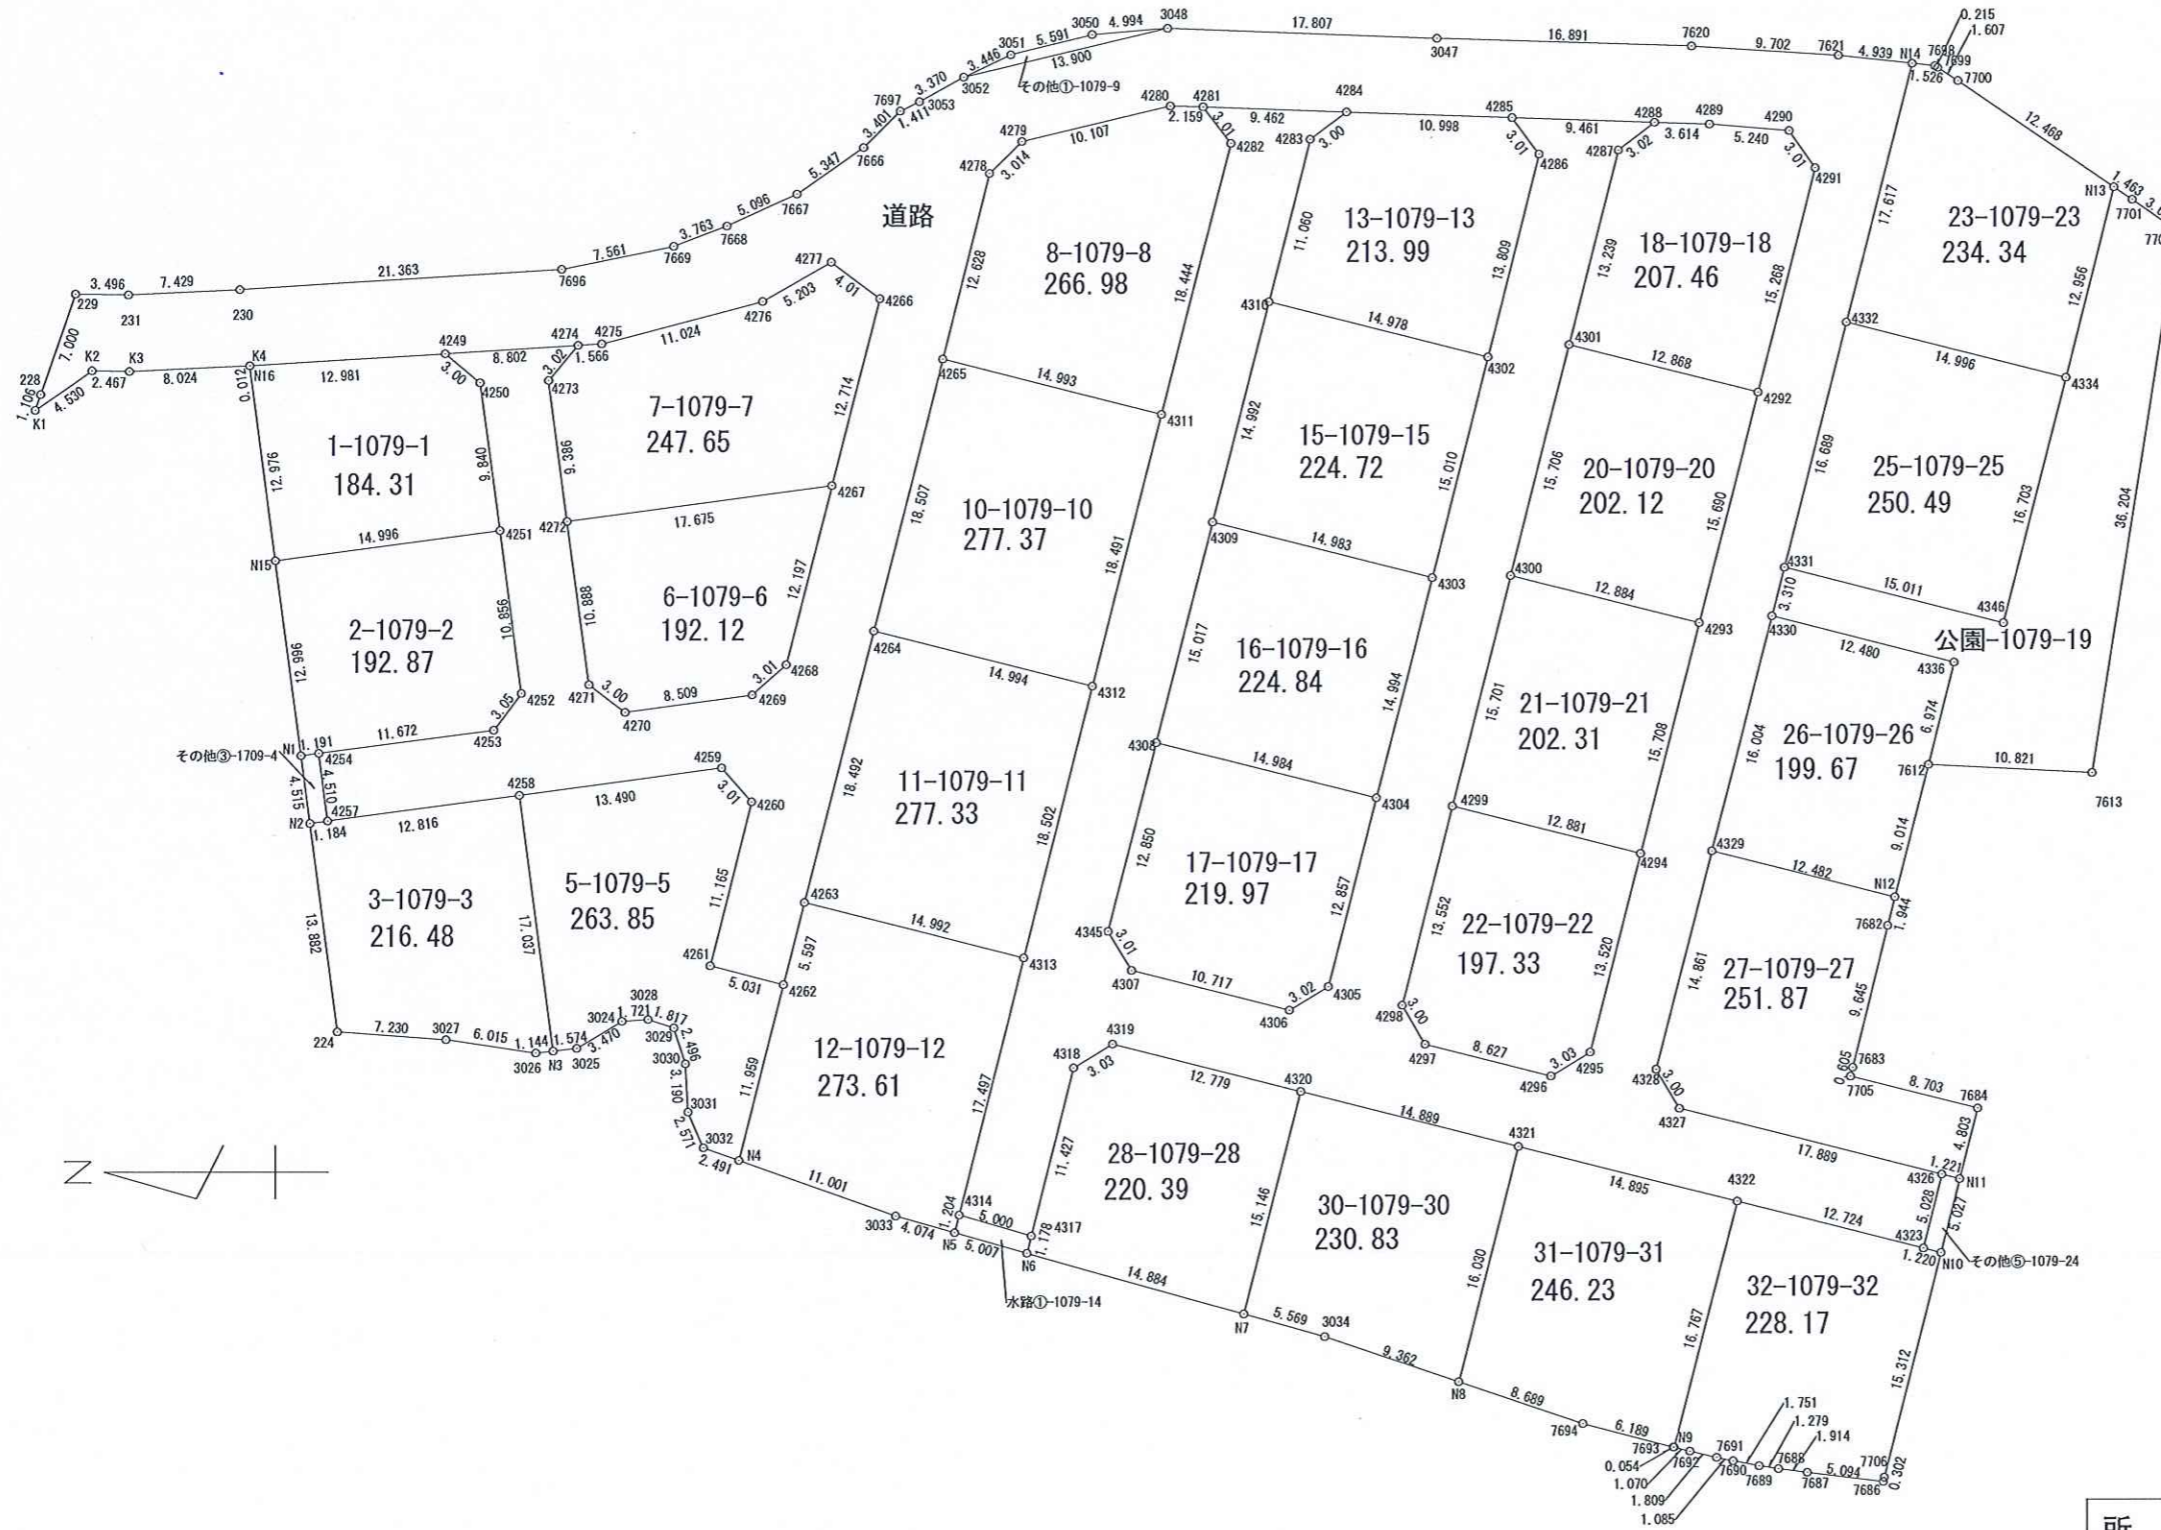

所在	高松市六条町上川西1079他
地番	
作製年月日	令和4年7月21日
作製者	高松市円座町1580-10 土地家屋調査士・二級建築士 岡野上竜二 宅地建物取引士

求積表

Table A 1-1079-1 with columns: NO, Xn, Yn, Yn+1-Yn-1, Xn · (Yn+1-Yn-1). Rows include NO, N15, N16, 4249, 4250, 4251, and summary rows for total area and ground area.

Table B 2-1079-2 with columns: NO, Xn, Yn, Yn+1-Yn-1, Xn · (Yn+1-Yn-1). Rows include NO, N1, N15, 4251, 4252, 4253, 4254, and summary rows.

Table C 3-1079-3 with columns: NO, Xn, Yn, Yn+1-Yn-1, Xn · (Yn+1-Yn-1). Rows include NO, 224, N2, 4257, 4258, N3, 3026, 3027, and summary rows.

Table D 5-1079-5 with columns: NO, Xn, Yn, Yn+1-Yn-1, Xn · (Yn+1-Yn-1). Rows include NO, N3, 4258, 4259, 4260, 4261, 4262, N4, 3032, 3031, 3030, 3029, 3028, 3024, 3025, and summary rows.

Table E 6-1079-6 with columns: NO, Xn, Yn, Yn+1-Yn-1, Xn · (Yn+1-Yn-1). Rows include 4270, 4271, 4272, 4267, 4268, 4269, and summary rows.

Table F 7-1079-7 with columns: NO, Xn, Yn, Yn+1-Yn-1, Xn · (Yn+1-Yn-1). Rows include 4272, 4273, 4274, 4275, 4276, 4277, 4266, 4267, and summary rows.

Table G 8-1079-8 with columns: NO, Xn, Yn, Yn+1-Yn-1, Xn · (Yn+1-Yn-1). Rows include 4265, 4278, 4279, 4280, 4281, 4282, 4311, and summary rows.

Table H 10-1079-10 with columns: NO, Xn, Yn, Yn+1-Yn-1, Xn · (Yn+1-Yn-1). Rows include 4264, 4265, 4311, 4312, and summary rows.

Table I 11-1079-11 with columns: NO, Xn, Yn, Yn+1-Yn-1, Xn · (Yn+1-Yn-1). Rows include 4263, 4264, 4312, 4313, and summary rows.

Table J 12-1079-12 with columns: NO, Xn, Yn, Yn+1-Yn-1, Xn · (Yn+1-Yn-1). Rows include N4, 4262, 4263, 4313, 4314, N5, 3033, and summary rows.

Table K 13-1079-13 with columns: NO, Xn, Yn, Yn+1-Yn-1, Xn · (Yn+1-Yn-1). Rows include 4310, 4283, 4284, 4285, 4286, 4302, and summary rows.

Table L 15-1079-15 with columns: NO, Xn, Yn, Yn+1-Yn-1, Xn · (Yn+1-Yn-1). Rows include 4309, 4310, 4302, 4303, and summary rows.

Table M 16-1079-16 with columns: NO, Xn, Yn, Yn+1-Yn-1, Xn · (Yn+1-Yn-1). Rows include 4308, 4309, 4303, 4304, and summary rows.

Table N 17-1079-17 with columns: NO, Xn, Yn, Yn+1-Yn-1, Xn · (Yn+1-Yn-1). Rows include 4307, 4345, 4308, 4304, 4305, 4306, and summary rows.

Table O 18-1079-18 with columns: NO, Xn, Yn, Yn+1-Yn-1, Xn · (Yn+1-Yn-1). Rows include 4301, 4287, 4288, 4289, 4290, 4291, 4292, and summary rows.

Table P 20-1079-20 with columns: NO, Xn, Yn, Yn+1-Yn-1, Xn · (Yn+1-Yn-1). Rows include 4300, 4301, 4292, 4293, and summary rows.

Table Q 21-1079-21 with columns: NO, Xn, Yn, Yn+1-Yn-1, Xn · (Yn+1-Yn-1). Rows include 4299, 4300, 4293, 4294, and summary rows.

Table R 22-1079-22 with columns: NO, Xn, Yn, Yn+1-Yn-1, Xn · (Yn+1-Yn-1). Rows include 4297, 4298, 4299, 4294, 4295, 4296, and summary rows.

Table S 23-1079-23 with columns: NO, Xn, Yn, Yn+1-Yn-1, Xn · (Yn+1-Yn-1). Rows include 4332, N14, 7698, 7699, 7700, N13, 4334, and summary rows.

Table T 25-1079-25 with columns: NO, Xn, Yn, Yn+1-Yn-1, Xn · (Yn+1-Yn-1). Rows include 4331, 4332, 4334, 4346, and summary rows.

Table U 26-1079-26 with columns: NO, Xn, Yn, Yn+1-Yn-1, Xn · (Yn+1-Yn-1). Rows include 4329, 4330, 4336, 7612, N12, and summary rows.

Table V 27-1079-27 with columns: NO, Xn, Yn, Yn+1-Yn-1, Xn · (Yn+1-Yn-1). Rows include 4327, 4328, 4329, N12, 7682, 7683, 7705, 7684, N11, 4326, and summary rows.

Table W 28-1079-28 with columns: NO, Xn, Yn, Yn+1-Yn-1, Xn · (Yn+1-Yn-1). Rows include N5, 4317, 4318, 4319, 4320, N7, and summary rows.

Table X 30-1079-30 with columns: NO, Xn, Yn, Yn+1-Yn-1, Xn · (Yn+1-Yn-1). Rows include N7, 4320, 4321, N8, 3034, and summary rows.

Table Y 31-1079-31 with columns: NO, Xn, Yn, Yn+1-Yn-1, Xn · (Yn+1-Yn-1). Rows include N8, 4321, 4322, N9, 7693, 7694, and summary rows.

Table Z 32-1079-32 with columns: NO, Xn, Yn, Yn+1-Yn-1, Xn · (Yn+1-Yn-1). Rows include N9, 4322, 4323, N10, 7706, 7686, 7687, 7688, 7689, 7690, 7691, 7692, and summary rows.

