


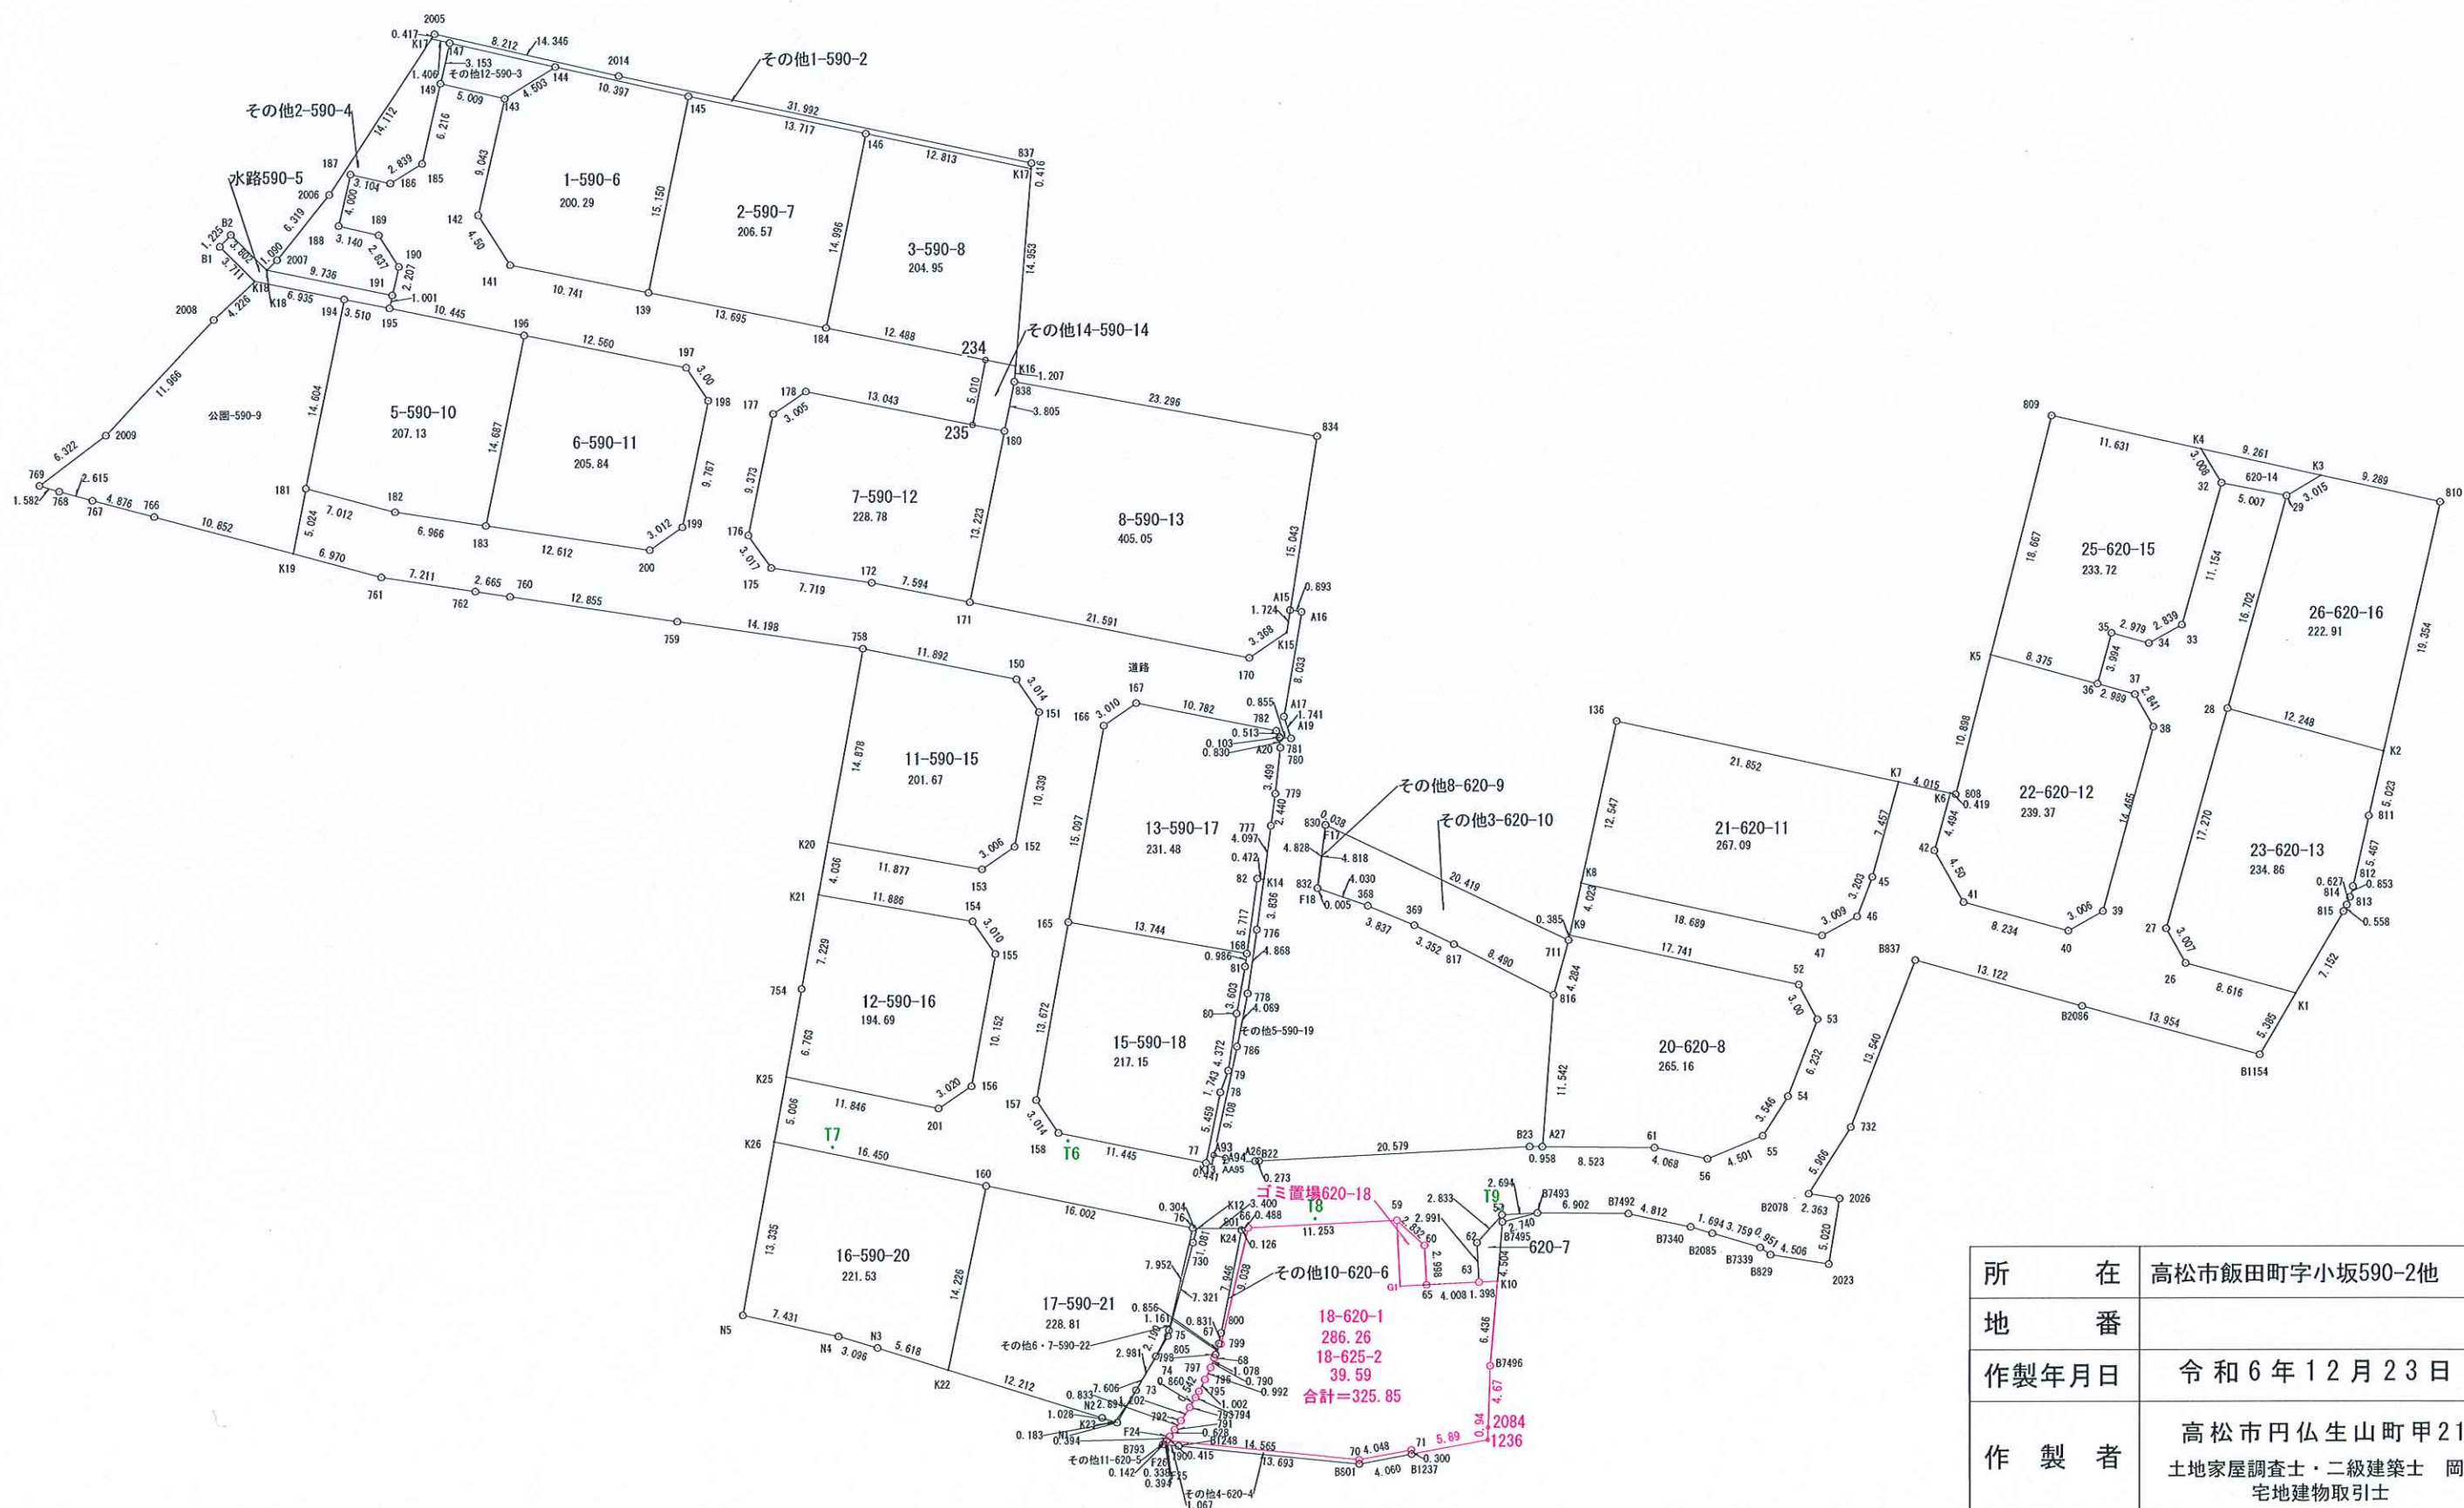

実測図 S=1:500



所在地	高松市飯田町字小坂590-2他
地番	
作製年月日	令和6年12月23日
作製者	高松市円仏生山町甲2130-1 土地家屋調査士・二級建築士 岡野上竜二 宅地建物取引士

求積表

B その他1-590-2					
地番	Xn	Yn	Yn+1-Yn-1	Xn・(Yn+1-Yn-1)	
N0					
2005	146844.193	45872.200	14.215	2087390.203495	
2014	146841.004	45886.187	45.283	6649401.184132	
837	146834.369	45917.483	31.265	4590776.546785	
K17	146833.954	45917.452	-12.564	-1844821.798056	
146	146836.617	45904.919	-25.951	-3810557.047767	
145	146839.463	45891.501	-23.571	-3461152.982373	
144	146841.700	45881.348	-18.159	-2666498.430300	
147	146843.530	45873.342	-9.376	-1376804.937280	
K17	146843.844	45871.972	-1.142	-167695.669848	
		合 計		37.068788	
		合 計 面積		18.5343940	
		地 積		18.53	m ²

C その他12-590-3					
地番	Xn	Yn	Yn+1-Yn-1	Xn・(Yn+1-Yn-1)	
N0					
147	146843.530	45873.342	8.689	1275923.432170	
144	146841.700	45881.348	4.193	615707.248100	
143	146839.304	45877.535	-8.689	-1275886.712456	
149	146840.452	45872.659	-4.193	-615702.015236	
		合 計		41.952578	
		合 計 面積		20.9762890	
		地 積		20.97	m ²

D その他2-590-4					
地番	Xn	Yn	Yn+1-Yn-1	Xn・(Yn+1-Yn-1)	
N0					
K18	146826.357	45859.499	-8.753	-1285171.102821	
2007	146827.107	45860.290	4.744	696547.795608	
2006	146832.037	45864.243	11.682	1715291.856234	
K17	146843.844	45871.972	9.099	1336132.136556	
147	146843.530	45873.342	0.687	100881.505110	
149	146840.452	45872.659	-2.049	-300876.086148	
185	146834.388	45871.293	-3.783	-555474.489804	
186	146832.899	45868.876	-5.444	-799358.302156	
187	146833.585	45865.849	-3.914	-574706.651690	
188	146829.685	45864.962	2.174	319207.735190	
189	146828.986	45868.023	4.573	671448.952978	
190	146826.585	45869.535	1.020	149763.116700	
191	146824.434	45869.043	-10.036	-1473530.019624	
		合 計		156.446133	
		合 計 面積		78.2230665	
		地 積		78.22	m ²

E 水路590-5					
地番	Xn	Yn	Yn+1-Yn-1	Xn・(Yn+1-Yn-1)	
N0					
B2	146829.028	45856.793	3.530	518306.468840	
K18	146826.357	45859.499	12.250	1798622.873250	
191	146824.434	45869.043	9.340	1371340.213560	
195	146823.454	45868.839	-3.648	-535611.960192	
194	146824.133	45865.395	-10.243	-1503919.594319	
K18	146825.500	45858.596	-9.426	-1383977.163000	
B1	146828.121	45855.969	-1.803	-264731.102163	
		合 計		29.735976	
		合 計 面積		14.8679880	
		地 積		14.86	m ²

F 1-590-6					
地番	Xn	Yn	Yn+1-Yn-1	Xn・(Yn+1-Yn-1)	
N0					
143	146839.304	45877.535	5.800	851667.963200	
144	146841.700	45881.348	13.965	2050791.182200	
145	146839.463	45891.501	7.180	1054307.344340	
139	146824.608	45888.528	-13.506	-1983013.155648	
141	146826.712	45877.995	-12.980	-1905810.721760	
142	146830.482	45875.548	-0.460	-67542.021720	
		合 計		400.590612	
		合 計 面積		200.2953060	
		地 積		200.29	m ²

G 2-590-7					
地番	Xn	Yn	Yn+1-Yn-1	Xn・(Yn+1-Yn-1)	
N0					
145	146839.463	45891.501	16.391	2406845.638033	
146	146836.617	45904.919	10.455	1535176.830735	
184	146821.917	45901.956	-16.391	-2406558.041547	
139	146824.608	45888.528	-10.455	-1535051.276640	
		合 計		413.150581	
		合 計 面積		206.5752905	
		地 積		206.57	m ²

H 3-590-8					
地番	Xn	Yn	Yn+1-Yn-1	Xn・(Yn+1-Yn-1)	
N0					
146	146836.617	45904.919	15.496	2275380.217032	
K17	146833.954	45917.452	11.418	1676550.086772	
K16	146819.043	45916.337	-3.398	-498891.108114	
234	146819.489	45914.054	-14.381	-2111411.071309	
184	146821.917	45901.956	-9.135	-1341218.211795	
		合 計		409.912586	
		合 計 面積		204.9562930	
		地 積		204.95	m ²

I 公園-590-9					
地番	Xn	Yn	Yn+1-Yn-1	Xn・(Yn+1-Yn-1)	
N0					
769	146810.049	45842.306	3.533	518679.903117	
2009	146813.851	45847.357	13.224	1941466.365624	
2008	146822.591	45855.530	11.239	1650139.100249	
K18	146825.500	45858.596	9.865	1448433.557600	
194	146824.133	45865.395	3.927	576578.370291	
181	146809.814	45862.523	-3.846	-564630.544644	
K19	146804.885	45861.549	-11.458	-1682090.372330	
766	146807.687	45851.065	-15.201	-2231623.650087	
767	146808.921	45846.348	-7.241	-1063043.396961	
768	146809.605	45843.824	-4.042	-593404.423410	
		合 計		504.909349	
		合 計 面積		252.4546745	
		地 積		252.45	m ²

J 5-590-10					
地番	Xn	Yn	Yn+1-Yn-1	Xn・(Yn+1-Yn-1)	
N0					
194	146824.133	45865.395	6.316	927341.224028	
195	146823.454	45868.839	13.683	2008985.321082	
196	146821.392	45879.078	7.352	1079430.873984	
183	146806.992	45876.191	-9.776	-1435185.153792	
182	146808.022	45869.302	-13.668	-2006572.044696	
181	146809.814	45862.523	-3.907	-573585.943298	
		合 計		414.277308	
		合 計 面積		207.1386540	
		地 積		207.13	m ²

K 6-590-11					
地番	Xn	Yn	Yn+1-Yn-1	Xn・(Yn+1-Yn-1)	
N0					
196	146821.392	45879.078	15.204	2232272.443968	
197	146818.932	45891.395	13.972	2051354.117904	
198	146816.433	45893.050	-0.265	-38906.354745	
199	146806.857	45891.130	-4.386	-643894.874802	
200	146805.128	45888.664	-14.939	-2193121.807192	
183	146806.992	45876.191	-9.586	-1407291.825312	
		合 計		411.699821	
		合 計 面積		205.8499105	
		地 積		205.84	m ²

L 7-590-12					
地番	Xn	Yn	Yn+1-Yn-1	Xn・(Yn+1-Yn-1)	
N0					
177	146815.417	45897.944	4.331	635857.571027	
178	146817.106	45900.430	15.145	2233545.070370	
235	146814.574	45913.089	15.074	2213082.888476	
180	146814.107	45915.504	-0.172	-25252.026404	
171	146801.140	45912.917	-10.035	-1473149.439900	
172	146802.622	45905.469	-15.083	-2214223.947626	
175	146803.759	45897.834	-9.370	-1375551.221830	
176	146806.227	45896.099	0.110	16148.684970	
		合 計		457.579083	
		合 計 面積		228.7895415	
		地 積		228.78	m ²

M 8-590-13					
地番	Xn	Yn	Yn+1-Yn-1	Xn・(Yn+1-Yn-1)	
N0					
838	146817.839	45916.247	23.664	3474297.342096	
834	146813.674	45939.168	20.617	3026857.516858	
K15	146798.808	45936.864	-5.080	-745737.944640	
170	146796.901	45934.088	-23.947	-3515345.388247	
171	146801.140	45912.917	-18.584	-2728152.385760	
180	146814.107	45915.504	3.330	488890.976310	
		合 計		810.116617	
		合 計 面積		405.0583085	
		地 積		405.05	m ²

N その他14-590-14					
地番	Xn	Yn	Yn+1-Yn-1	Xn・(Yn+1-Yn-1)	
N0					
K16	146819.043	45916.337	2.193	321974.161299	
838	146817.839	45916.247	-0.833	-122299.259887	
180	146814.107	45915.504	-3.158	-463638.949906	
235	146814.574	45913.089	-1.450	-212881.132300	
234	146819.489	45914.054	3.248	476869.700272	
		合 計		24.519478	
		合 計 面積		12.2597390	
		地 積		12.25	m ²

O 11-590-15					
地番	Xn	Yn	Yn+1-Yn-1	Xn・(Yn+1-Yn-1)	
N0					
758	146797.631	45904.807	14.285	2097004.158835	
150	146795.304	45916.469	13.361	1961332.056744	
151	146792.814	45918.168	-0.123	-18055.516122	
152	146782.637	45916.346	-4.288	-629403.947456	
153	146780.918	45913.880	-14.162	-2078711.360716	
K20	146782.986	45902.184	-9.073	-1331762.031978	
		合 計		403.359307	
		合 計 面積		201.6796535	
		地 積		201.67	m ²

P 12-590-16					
地番	Xn	Yn	Yn+1-Yn-1	Xn・(Yn+1-Yn-1)	
N0					
K21	146779.013	45901.472	12.986	1906072.262818	
154	146776.986	45913.184	13.429	1971068.144994	
155	146774.514	45914.901	-0.069	-10127.441466	
156	146764.520	45913.115	-4.292	-629913.319840	
201	146762.834	45910.609	-14.105	-2070089.773570	
K25	146765.239	45899.010	-10.411	-1527972.903229	
754	146771.897	45900.198	2.462	361352.410414	
合 計				389.380121	
合 計 面 積				194.6900605	
				194.69	m

地番	C' その他8-620-9				
N0	Xn	Yn	Yn+1-Yn-1	Xn・(Yn+1-Yn-1)	
830	146784.255	45939.851	0.613	89978.748315	
F17	146784.239	45939.885	-0.574	-84254.153186	
F18	146779.460	45939.277	-0.613	-89975.808980	
832	146779.462	45939.272	0.574	84251.411188	
合 計				0.197337	
合 計 面 積				0.0986685	
地 積				0.09 m ²	

地番	D' その他3-620-10				
N0	Xn	Yn	Yn+1-Yn-1	Xn・(Yn+1-Yn-1)	
F18	146779.460	45939.277	-3.195	-468960.374700	
F17	146784.239	45939.885	19.065	2798441.516535	
711	146775.505	45958.342	17.335	2544353.379175	
816	146771.371	45957.220	-8.698	-1276617.384958	
817	146775.202	45949.644	-10.602	-1556110.691604	
369	146776.643	45946.618	-6.564	-963441.884652	
368	146778.127	45943.080	-7.341	-1077498.230307	
合 計				166.329489	
合 計 面 積				83.1647445	
地 積				83.16 m ²	

地番	E' 21-620-11				
N0	Xn	Yn	Yn+1-Yn-1	Xn・(Yn+1-Yn-1)	
K3	146779.812	45959.280	-15.585	-2287563.370020	
136	146792.072	45961.950	24.022	3526239.153584	
K7	146787.422	45983.302	19.388	2845914.537736	
45	146780.228	45981.338	-3.120	-457854.311360	
46	146777.241	45980.182	-3.803	-558193.847523	
47	146775.810	45977.535	-20.902	-3067907.980620	
合 計				534.181797	
合 計 面 積				267.0908985	
地 積				267.09 m ²	

地番	F' 22-620-12				
N0	Xn	Yn	Yn+1-Yn-1	Xn・(Yn+1-Yn-1)	
K6	146786.568	45987.225	-1.594	-233977.789392	
42	146782.233	45986.040	1.034	151772.828922	
41	146778.319	45988.259	10.159	1491120.942721	
40	146776.137	45996.199	10.554	1549075.349898	
39	146777.621	45998.813	6.456	947596.321176	
38	146791.566	46002.655	2.435	357437.463210	
37	146794.034	46001.248	-4.287	-629306.023758	
36	146794.833	45998.368	-10.957	-1608430.985181	
K5	146797.048	45990.291	-10.734	-1575719.513232	
808	146786.479	45987.634	-3.066	-450047.344614	
合 計				-478.750250	
合 計 面 積				239.3751250	
地 積				239.37 m ²	

地番	G' 23-620-13				
N0	Xn	Yn	Yn+1-Yn-1	Xn・(Yn+1-Yn-1)	
27	146776.303	46003.643	-3.107	-456033.973421	
26	146773.681	46005.115	9.780	1435446.600180	
K1	146771.398	46013.423	11.914	1748634.435772	
815	146777.574	46017.029	3.856	565974.325344	
814	146778.073	46017.279	0.489	71774.477697	
813	146778.653	46017.518	0.464	68105.294992	
812	146779.476	46017.743	1.407	206518.722732	
811	146784.814	46018.925	2.290	336137.224060	
K2	146789.713	46020.033	-10.703	-1571090.298239	
28	146792.955	46008.222	-16.390	-2405936.532450	
合 計				-469.723333	
合 計 面 積				234.8616665	
地 積				234.86 m ²	

地番	H' その他13-620-14				
N0	Xn	Yn	Yn+1-Yn-1	Xn・(Yn+1-Yn-1)	
K4	146812.623	46006.198	-7.496	-1100507.422008	
32	146810.042	46007.740	6.454	947512.011068	
29	146809.059	46012.650	7.496	1100480.706264	
K3	146810.610	46015.236	-6.454	-947515.676940	
合 計				-30.381616	
合 計 面 積				15.1908080	
地 積				15.19 m ²	

地番	I' 25-620-15				
N0	Xn	Yn	Yn+1-Yn-1	Xn・(Yn+1-Yn-1)	
809	146815.152	45994.843	15.905	2335094.992560	
K4	146812.623	46006.196	12.897	1893442.388831	
32	146810.042	46007.740	-1.418	-208176.639556	
33	146799.288	46004.778	-5.438	-782894.528144	
34	146797.900	46002.302	-5.350	-785368.765000	
35	146798.684	45999.428	-3.934	-577506.022856	
36	146794.833	45998.368	-9.137	-1341264.389121	
K5	146797.048	45990.291	-3.525	-517459.594200	
合 計				467.452514	
合 計 面 積				233.7262570	
地 積				233.72 m ²	

地番	J' 26-620-16				
N0	Xn	Yn	Yn+1-Yn-1	Xn・(Yn+1-Yn-1)	
K3	146810.610	46015.236	-11.653	-1710784.038330	
29	146809.059	46012.650	-7.014	-1029718.739826	
28	146792.955	46008.222	7.383	1083772.386765	
K2	146789.713	46020.033	16.081	2360525.374753	
810	146808.590	46024.303	-4.797	-704240.806230	
合 計				-445.822868	
合 計 面 積				222.9114340	
地 積				222.91 m ²	

地番	道路									
N0	Xn	Yn	Yn+1-Yn-1	Xn・(Yn+1-Yn-1)		27	146776.303	46003.643	-3.107	-456033.973421
149	146840.452	45872.659	6.242	916578.101384		26	146773.681	46005.115	9.780	1435446.600180
143	146839.304	45877.535	2.889	424218.749256		K1	146771.398	46013.423	5.593	820892.429014
142	146830.482	45875.548	0.460	67542.021720		B1154	146766.747	46010.708	-16.169	-2373071.532243
141	146826.712	45877.995	12.980	1905810.721760		B2086	146770.449	45997.254	-26.106	-3831589.341594
139	146824.608	45888.528	23.961	3518064.432288		B837	146773.931	45984.602	-17.529	-2572800.236499
184	146821.917	45901.956	25.526	3747776.253342		732	146761.300	45979.725	-4.893	-718103.040900
234	146819.489	45914.054	11.133	1634541.371037		B831	146761.258	45979.709	-3.179	-466554.039182
235	146814.574	45913.089	-13.624	-2000201.756176		B2078	146756.252	45976.546	-0.829	-121660.932908
178	146817.106	45900.430	-15.145	-2223545.070370		2026	146755.883	45978.880	1.535	225270.280405
177	146815.417	45897.944	-4.331	-635857.571027		2023	146750.927	45978.081	-5.248	-770148.864896
176	146806.227	45896.099	-0.110	-16148.684970		B829	146751.642	45973.632	-5.220	-766043.571240
175	146803.759	45897.834	9.370	1375551.221830		B7339	146752.199	45972.861	-4.372	-641600.614028
172	146802.622	45905.469	36.254	5322182.257988		B2085	146753.277	45969.260	-5.224	-766639.119048
170	146796.901	45934.088	31.395	4608688.706895		B7340	146753.763	45967.637	-6.328	-928657.812264
K15	146798.808	45936.864	3.040	446268.376320		B7492	146754.774	45962.932	-11.607	-1703382.661818
A15	146800.512	45937.128	1.147	168380.187264		B7493	146754.842	45956.030	-9.593	-1407818.199306
A16	146800.377	45938.011	-0.436	-64004.964372		57	146754.709	45953.339	-4.588	-673310.604892
A17	146792.453	45936.692	-0.778	-114204.528434		62	146752.605	45951.442	-1.735	-254615.769675
A19	146790.798	45937.233	-0.314	-46092.310572		63	146749.618	45951.604	-3.841	-563665.282738
A20	146790.819	45936.378	-0.862	-126533.685978		65	146749.413	45947.601	-4.162	-610771.056906
781	146790.922	45936.371	-0.254	-37284.894188		60	146752.407	45947.442	-2.263	-332100.697041
782	146791.372	45936.124	-10.819	-1588135.853668		59	146754.303	45945.338	-13.344	-1958289.419232
167	146793.490	45925.552	-13.053	-1916095.424970		66	146753.753	45934.098	-11.727	-1720981.261431
166	146791.785	45923.071	-5.138	-754216.191330		K24	146753.729	45933.611	-3.887	-570431.744623
165	146776.924	45920.414	-5.063	-743131.566212		K12	146753.693	45930.211	-3.698	-542695.156714
157	146763.465	45918.008	-0.716	-105082.640940		76	146753.751	45929.913	-15.975	-2443491.172225
158	146760.969	45919.698	12.803	1893656.783007		160	146756.961	45914.236	-31.782	-4664229.734502
77	146758.677	45930.911	11.645	1709004.793665		K26	146760.311	45898.131	-15.226	-2234572.495288
K14	146758.587	45931.343	0.577	84679.704699		225	146765.239	45899.010	12.478	1831336.652242
A48	146759.273	45931.488	1.014	148813.902822		201	146762.834	45910.609	14.105	2070089.773570
A94	146759.078	45932.357	0.767	112564.212826		156	146764.520	45913.115	4.292	629913.319840
AA95	146758.652	45932.255	2.250	330206.967000		155	146774.514	45914.901	0.069	10127.441466
A26	146758.821	45934.607	2.625	385241.905125		154	146776.986	45913.184	-13.429	-1971068.144994
B23	146758.835	45934.880	20.826	3056399.497710		K21	146779.013	45901.472	-11.000	-1614569.143000
B22	146759.868	45955.433	21.511	3156951.520548		K20	146782.986	45902.184	12.408	1821283.290288
A27	146759.859	45956.391	9.481	1391430.223179		153	146780.918	45913.880	14.162	2078711.360716
61	146759.774	45964.914	12.499	1834350.415226		152	146782.637	45916.346	4.288	629403.947456
56	146758.916	45968.890	8.125	1192416.192500		151	146792.814	45918.168	0.123	18055.516122
55	146760.661	45973.039	6.051	888048.759711		150	146795.304	45916.469	-13.361	-1961332.056744
54	146763.654	45974.941	4.143	608041.818522		758	146797.631	45904.807	-25.707	-3773126.700117
53	146769.469	45977.182	0.817	119910.656173		759	146799.711	45890.762	-26.759	-3928213.466649
52	146772.104	45975.758	-18.758	-2753151.126832		760	146801.610	45878.048	-15.349	-2253257.911890
K9	146775.881	45958.424	-16.478	-2418572.967118		762	146802.008	45878.413	-9.765	-1433521.608120
K8	146779.812	45959.280	19.111	2805108.987132		761	146803.065	45868.283	-13.864	-2035277.970440
47	146775.810	45977.535	20.902	3067907.906209		K19	146804.885	45861.549	-5.760	-845596.137600
46	146777.241	45980.182	3.803	581913.847523		181	146809.814	45862.523	7.753	1182216.487942
45	146780.228	45981.338	3.120	457954.311360		182	146808.022	45869.302	13.668	2006572.044696
K7	146787.422	45983.302	5.887	864137.553314		183	146806.992	45876.191	19.362	2842476.797104
66	146786.568	45987.225	2.738	401901.623184		200	146805.128	45888.664	14.939	2193211.807192
42	146782.233	45986.040	1.034	151772.828922		199	146806.857	45891.130	4.386	643894.874802
41	146778.319	45988.259	10.159	1491120.942721		198	146816.433	45893.050	0.265	38906.354745
40	146776.137	45996.199	10.554	1549075.349898		197	146818.392	45891.395	-13.972	-2051354.117904
39	146777.621	45998.813	6.456	947596.321176		196	146821.392	45879.078	-22.556	-3311703.371952
38	146791.566	46002.655	2.435	357437.463210		195	146823.454	45868.839	-10.035	-1473373.360890
37	146794.034	46001.248	-4.287	-629306.023758		191	146824.434	45869.043	0.696	102189.806064
36	146794.833	45998.368	-1.820	-267166.596060		190	146826.585	45869.535	-1.020	-149763.116700
35	146798.684	45999.428	1.934	577506.022856		189	146828.968	45868.023	-4.573	-671448.952978
34	146797.900	46002.302	5.350	785368.765000		188	146829.685	45864.962	-2.174	-319207.735190
33	146799.288	46004.778	5.438	798294.528144		187	146833.585	45865.849	3.914	574706.651690
32	146810.042	46007.740	7.872	1155688.850624		186	146832.899	45868.876	5.444	799358.302156
29	146809.059	46012.650	0.482	70761.966438		185	146834.388	45871.293	3.783	555474.488904
28	146792.955	46008.222	-9.007	-1322164.145685					合計	4126.226973
									合計面積	2063.114665
									地積	2063.11
										㎡