


丈量図 S=1:400

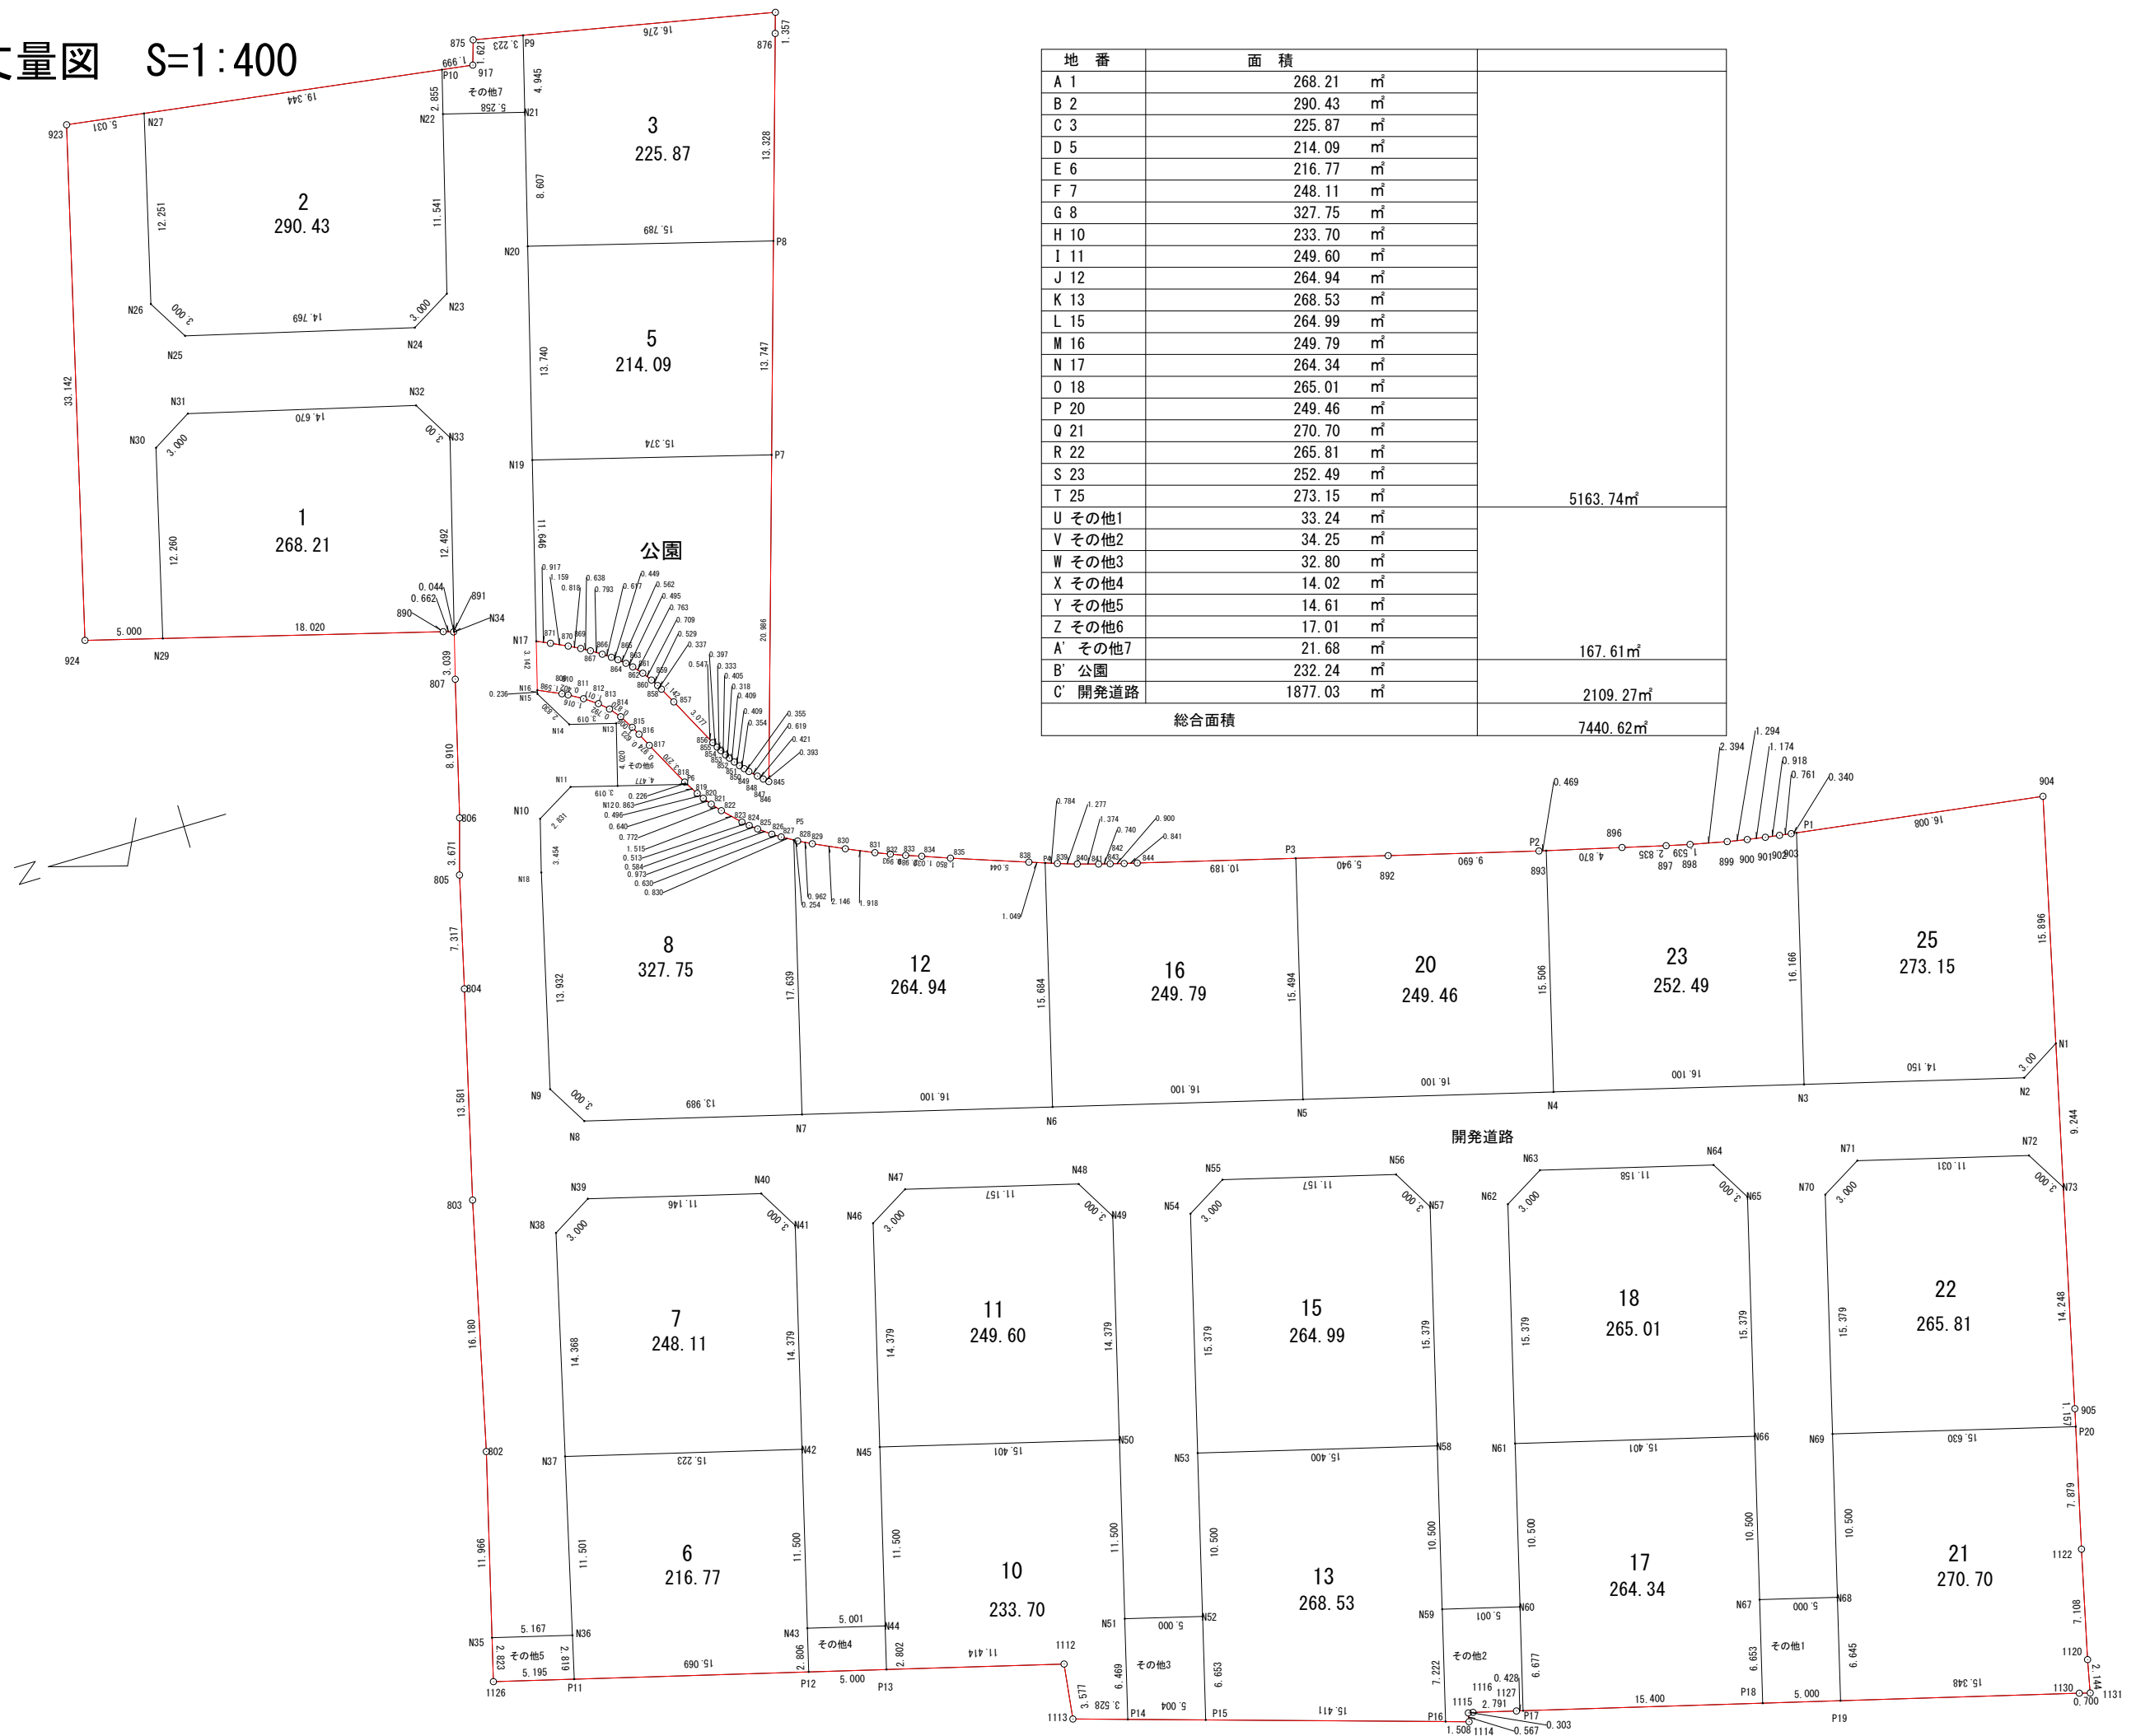

求積表

地番	A 1				
N0	Xn	Yn	Yn+1-Yn-1	Xn・(Yn+1-Yn-1)	
N29	144138.253	55122.539	16.569	2388226.713957	
N30	144135.191	55134.410	13.395	1930690.883445	
N31	144132.607	55135.934	-2.140	-308443.778980	
N32	144118.402	55132.270	-6.258	-901892.959716	
N33	144116.896	55129.676	-14.646	-2110736.058816	
N34	144120.184	55117.624	-12.038	-1734918.774992	
891	144120.226	55117.638	0.217	31274.089042	
890	144120.856	55117.841	4.901	706336.315256	
			合 計	536.429196	
			合 計 面積	268.2145980	
			地 積	268.21㎡	

地番	B 2				
N0	Xn	Yn	Yn+1-Yn-1	Xn・(Yn+1-Yn-1)	
N25	144131.359	55140.775	6.272	903991.883648	
N26	144132.883	55143.359	14.447	2082287.760701	
N27	144129.823	55155.222	9.122	1314752.245406	
P10	144110.674	55152.481	-5.495	-791888.153630	
N22	144111.426	55149.727	-13.888	-2001419.484288	
N23	144114.463	55138.593	-12.640	-1821606.812320	
N24	144117.058	55137.087	2.182	314463.420556	
			合 計	580.860073	
			合 計 面積	290.4300365	
			地 積	290.43㎡	

地番	C 3				
N0	Xn	Yn	Yn+1-Yn-1	Xn・(Yn+1-Yn-1)	
N20	144108.618	55140.039	12.459	1795449.271662	
N21	144106.353	55148.343	13.075	1884190.565475	
P9	144105.051	55153.114	1.583	228118.295733	
908	144089.090	55149.926	-4.484	-646095.479560	
876	144089.491	55148.630	-14.042	-2023304.632622	
P8	144093.386	55135.884	-8.591	-1237906.279126	
			合 計	451.741562	
			合 計 面積	225.8707810	
			地 積	225.87㎡	

地番	D 5				
N0	Xn	Yn	Yn+1-Yn-1	Xn・(Yn+1-Yn-1)	
N19	144112.235	55126.784	17.302	2493429.889970	
N20	144108.618	55140.039	9.100	1311388.423800	
P8	144093.386	55135.884	-17.302	-2493103.764572	
P7	144097.403	55122.737	-9.100	-1311286.367300	
			合 計	428.181898	
			合 計 面積	214.0909490	
			地 積	214.09㎡	

地番	E 6				
N0	Xn	Yn	Yn+1-Yn-1	Xn・(Yn+1-Yn-1)	
P11	144131.905	55050.934	6.566	946370.088230	
N36	144131.215	55053.667	13.884	2001117.789060	
N37	144128.400	55064.818	7.266	1047236.954400	
N42	144113.681	55060.933	-15.004	-2162281.669724	
N43	144116.616	55049.814	-13.832	-1993421.032512	
P12	144117.332	55047.101	1.120	161411.411840	
			合 計	433.541294	
			合 計 面積	216.7706470	
			地 積	216.77㎡	

地番	F 7				
N0	Xn	Yn	Yn+1-Yn-1	Xn・(Yn+1-Yn-1)	
N37	144128.400	55064.818	17.816	2567791.574400	
N38	144124.883	55078.749	15.454	2227305.941882	
N39	144122.298	55080.272	-1.321	-190385.555658	
N40	144111.521	55077.428	-5.436	-783390.228156	
N41	144110.012	55074.836	-16.495	-2377094.647940	
N42	144113.681	55060.933	-10.018	-1443730.856258	
			合 計	496.228270	
			合 計 面積	248.1141350	
			地 積	248.11㎡	

地番	G 8				
N0	Xn	Yn	Yn+1-Yn-1	Xn・(Yn+1-Yn-1)	
N8	144121.096	55085.126	6.155	887065.345880	
N9	144122.620	55087.711	16.093	2319365.323660	
N18	144119.210	55101.219	16.840	2426967.496400	
N10	144118.301	55104.551	4.736	682544.273536	
N11	144115.843	55105.955	0.609	87766.548387	
N12	144112.931	55105.160	-1.973	-284334.812863	
P6	144108.612	55103.982	-1.915	-275967.991980	
819	144108.163	55103.245	-1.145	-165003.846635	
820	144107.881	55102.837	-0.918	-132291.034758	
821	144107.494	55102.327	-1.095	-157797.705930	
822	144106.991	55101.742	-1.665	-239938.140015	
823	144105.929	55100.662	-1.420	-204630.419180	
824	144105.545	55100.322	-0.708	-102026.725860	
825	144105.092	55099.954	-0.952	-137188.047584	
826	144104.314	55099.370	-0.924	-133152.386136	
827	144103.784	55099.030	-0.759	-109374.772056	
P5	144103.068	55098.611	-17.474	-2518057.010232	
N7	144107.570	55081.556	-13.485	-1943290.581450	
			合 計	655.513184	
			合 計 面積	327.7565920	
			地 積	327.75㎡	

地番	H 10				
N0	Xn	Yn	Yn+1-Yn-1	Xn・(Yn+1-Yn-1)	
P13	144112.496	55045.829	5.612	808759.327552	
N44	144111.781	55048.538	13.828	1992777.707668	
N45	144108.847	55059.657	7.189	1035998.501083	
N50	144093.956	55055.727	-15.049	-2168469.943844	
N51	144096.891	55044.608	-17.374	-2503539.384234	
P14	144098.542	55038.353	-5.229	-753491.276118	
1113	144101.918	55039.379	4.573	658978.071014	
1112	144101.457	55042.926	6.450	929454.397650	
			合 計	467.400771	
			合 計 面積	233.7003855	
			地 積	233.70㎡	

地番	I 11				
N0	Xn	Yn	Yn+1-Yn-1	Xn・(Yn+1-Yn-1)	
N45	144108.847	55059.657	17.833	2569893.068551	
N46	144105.177	55073.560	15.412	2220948.987924	
N47	144102.585	55075.069	-1.338	-192809.258730	
N48	144091.797	55072.222	-5.439	-783715.283883	
N49	144090.287	55069.630	-16.495	-2376769.284065	
N50	144093.956	55055.727	-9.973	-1437049.023188	
			合 計	499.206609	
			合 計 面積	249.6033045	
			地 積	249.60㎡	

地番	J 12				
N0	Xn	Yn	Yn+1-Yn-1	Xn・(Yn+1-Yn-1)	
N7	144107.570	55081.556	21.163	3049748.503910	
P5	144103.068	55098.611	16.926	2439088.528968	
828	144102.849	55098.482	-0.568	-81850.418232	
829	144101.993	55098.043	-1.350	-194537.690550	
830	144100.050	55097.132	-1.691	-243673.184550	
831	144098.298	55096.352	-1.154	-166289.435892	
832	144097.378	55095.978	-0.728	-104902.891184	
833	144096.455	55095.624	-0.702	-101155.711410	
834	144095.483	55095.276	-0.988	-142366.337204	
835	144093.747	55094.636	-2.317	-333865.211799	
838	144088.990	55092.959	-2.023	-291492.026770	
P4	144088.000	55092.613	-15.511	-2234948.968000	
N6	144092.003	55077.448	-11.057	-1593225.277171	
			合 計	529.880116	
			合 計 面積	264.9400580	
			地 積	264.94㎡	

地番	K 13				
N0	Xn	Yn	Yn+1-Yn-1	Xn・(Yn+1-Yn-1)	
P15	144093.754	55036.899	10.913	1572495.137402	
N52	144092.057	55043.332	16.585	2389766.765345	
N53	144089.377	55053.484	6.222	896524.103694	
N58	144074.487	55049.554	-14.082	-2028856.925934	
N59	144077.167	55039.402	-17.135	-2468762.256545	
P16	144079.009	55032.419	-2.503	-360629.759527	
			合 計	537.064435	
			合 計 面積	268.5322175	
			地 積	268.53㎡	

地 番	L 15				
N0	Xn	Yn	Yn+1-Yn-1	Xn・(Yn+1-Yn-1)	
N53	144089.377	55053.484	18.800	2708880.287600	
N54	144085.453	55068.354	16.379	2359975.634687	
N55	144082.860	55069.863	-1.338	-192782.866880	
N56	144072.072	55067.016	-5.439	-783607.999808	
N57	144070.563	55064.424	-17.462	-2515760.171106	
N58	144074.487	55049.554	-10.940	-1576174.887780	
合 計				529.997113	
合 計 面 積				264.9985565	
地 積				264.99	
				㎡	

地 番	B' 公園			
N0	Xn	Yn	Yn+1-Yn-1	Xn・(Yn+1-Yn-1)
N17	144115.300	55115.549	11.612	1673466.863600
N19	144112.235	55126.784	7.188	1035878.745180
P7	144097.403	55122.737	-24.117	-3475197.068151
845	144103.536	55102.667	-19.812	-2854979.255232
846	144103.833	55102.925	0.545	78536.588985
847	144104.141	55103.212	0.723	104187.293943
848	144104.580	55103.648	0.700	100873.206000
849	144104.817	55103.912	0.531	76519.657827
850	144105.050	55104.179	0.588	84733.769400
851	144105.304	55104.500	0.654	94244.868816
852	144105.541	55104.833	0.599	86319.219059
853	144105.715	55105.099	0.611	88048.591865
854	144105.928	55105.444	0.635	91507.264280
855	144106.091	55105.734	0.641	92372.004331
856	144106.277	55106.085	0.838	120761.060126
P22	144106.527	55106.572	3.223	464455.336521
857	144107.935	55109.308	3.746	539828.324510
858	144108.467	55110.318	1.303	187773.332501
859	144108.634	55110.611	0.742	106928.606428
860	144108.914	55111.060	1.029	148288.072506
861	144109.322	55111.640	1.153	166158.048266
862	144109.826	55112.213	0.919	132436.930094
863	144110.180	55112.559	0.713	102750.558340
864	144110.606	55112.926	0.636	91654.345416
865	144110.965	55113.195	0.624	89925.242160
866	144111.470	55113.550	0.783	112839.281010
867	144112.138	55113.978	0.746	107507.654948
869	144112.691	55114.296	0.694	100014.207554
870	144113.418	55114.672	0.876	126243.354168
871	144114.464	55115.172	0.877	126388.384928
合 計				464.489379
合 計 面 積				232.2446895
地 積				232.24㎡

地 番	C' 開発道路			
N0	Xn	Yn	Yn+1-Yn-1	Xn・(Yn+1-Yn-1)
N1	144029.045	55063.049	7.450	1073016.385250
N2	144031.620	55061.511	2.073	298577.548260
N3	144045.302	55065.122	7.719	1111885.686138
N4	144060.869	55069.230	8.217	1183748.160573
N5	144076.436	55073.339	8.218	1184020.151048
N6	144092.003	55077.448	8.217	1184003.988651
N7	144107.570	55081.556	7.678	1106457.922460
N8	144121.096	55085.126	6.155	887065.345880
N9	144122.620	55087.711	16.093	2319365.323660
N18	144119.210	55101.219	16.840	2426967.496400
N10	144118.301	55104.551	4.736	682544.273536
N11	144115.843	55105.955	0.609	87766.548387
N12	144112.931	55105.160	3.083	444300.166273
N13	144111.873	55109.038	4.673	673434.782529
N14	144114.785	55109.833	3.252	468661.280820
N15	144116.189	55112.290	2.685	386951.967465
N16	144116.127	55112.518	3.259	469674.457893
N17	144115.300	55115.549	14.266	2055948.869800
N19	144112.235	55126.784	24.490	3529308.635150
N20	144108.618	55140.039	21.559	3106837.695462
N21	144106.353	55148.343	9.688	1396102.347864
N22	144111.426	55149.727	-9.750	-1405086.403500
N23	144114.463	55138.593	-12.640	-1821606.812320
N24	144117.058	55137.087	2.182	314463.420556
N25	144131.359	55140.775	6.272	903991.883648
N26	144132.883	55143.359	14.447	2082287.760701
N27	144129.823	55155.222	12.576	1812576.654048
923	144134.803	55155.935	-31.379	-4522805.983337
924	144143.080	55123.843	-33.396	-4813802.299680
N29	144138.253	55122.539	10.567	1523108.919451
N30	144135.191	55134.410	13.395	1930690.883445
N31	144132.607	55135.934	-2.140	-308443.778980
N32	144118.402	55132.270	-6.258	-901892.959716
N33	144116.896	55129.676	-14.646	-2110736.058816
N34	144120.184	55117.624	-14.984	-2159496.837056
807	144120.984	55114.692	-11.550	-1664597.365200
806	144123.245	55106.074	-12.136	-1749079.701320
805	144124.295	55102.566	-10.616	-1530023.515720
804	144126.070	55095.458	-20.259	-2919850.052130
803	144129.420	55082.297	-28.901	-4165484.367420
802	144133.166	55066.557	-27.312	-3936565.029792
N35	144136.211	55054.985	-12.890	-1857915.759790
N36	144131.215	55053.667	9.833	1417242.237095
N37	144128.400	55064.818	25.082	3615028.528800
N38	144124.883	55078.749	15.454	2227305.941882
N39	144122.298	55080.272	-1.321	-190385.555658
N40	144111.521	55077.428	-5.436	-783390.228156
N41	144110.012	55074.836	-16.495	-2377094.647940
N42	144113.681	55060.933	-25.022	-3606012.525982
N43	144116.616	55049.814	-12.395	-1786325.455320
N44	144111.781	55048.538	9.843	1418492.260383
N45	144108.847	55059.657	25.022	3605891.569634
N46	144105.177	55073.560	15.412	2220948.987924
N47	144102.585	55075.069	-1.338	-192809.258730
N48	144091.797	55072.222	-5.439	-783715.283883
N49	144090.287	55069.630	-16.495	-2376769.284065
N50	144093.956	55055.727	-25.022	-3605518.967032
N51	144096.891	55044.608	-12.395	-1786080.963945
N52	144092.057	55043.332	8.876	1278961.097932
N53	144089.377	55053.484	25.022	3605404.391294
N54	144085.453	55068.354	16.379	2359975.634687
N55	144082.860	55069.863	-1.338	-192782.866680
N56	144072.072	55067.016	-5.439	-783607.999608
N57	144070.563	55064.424	-17.462	-2515760.171106
N58	144074.487	55049.554	-25.022	-3605031.813714
N59	144077.167	55039.402	-11.428	-1646513.864476
N60	144072.332	55038.126	8.876	1278786.018832
N61	144069.653	55048.278	25.022	3604910.857366
N62	144065.728	55063.148	16.380	2359796.624640
N63	144063.136	55064.658	-1.338	-192756.475968
N64	144052.348	55061.810	-5.440	-783644.773120
N65	144050.838	55059.218	-17.462	-2515415.733156
N66	144054.762	55044.348	-25.022	-3604538.254764
N67	144057.442	55034.196	-11.428	-1646288.447176
N68	144052.608	55032.920	8.876	1278610.948608
N69	144049.928	55043.072	25.022	3604417.298416
N70	144046.004	55057.942	16.380	2359473.545520
N71	144043.411	55059.452	-1.305	-187976.651355
N72	144032.745	55056.637	-5.391	-776480.528295
N73	144031.207	55054.061	6.412	923528.099284
合 計				-3754.077261
合 計 面 積				1877.0386305
地 積				1877.03㎡