


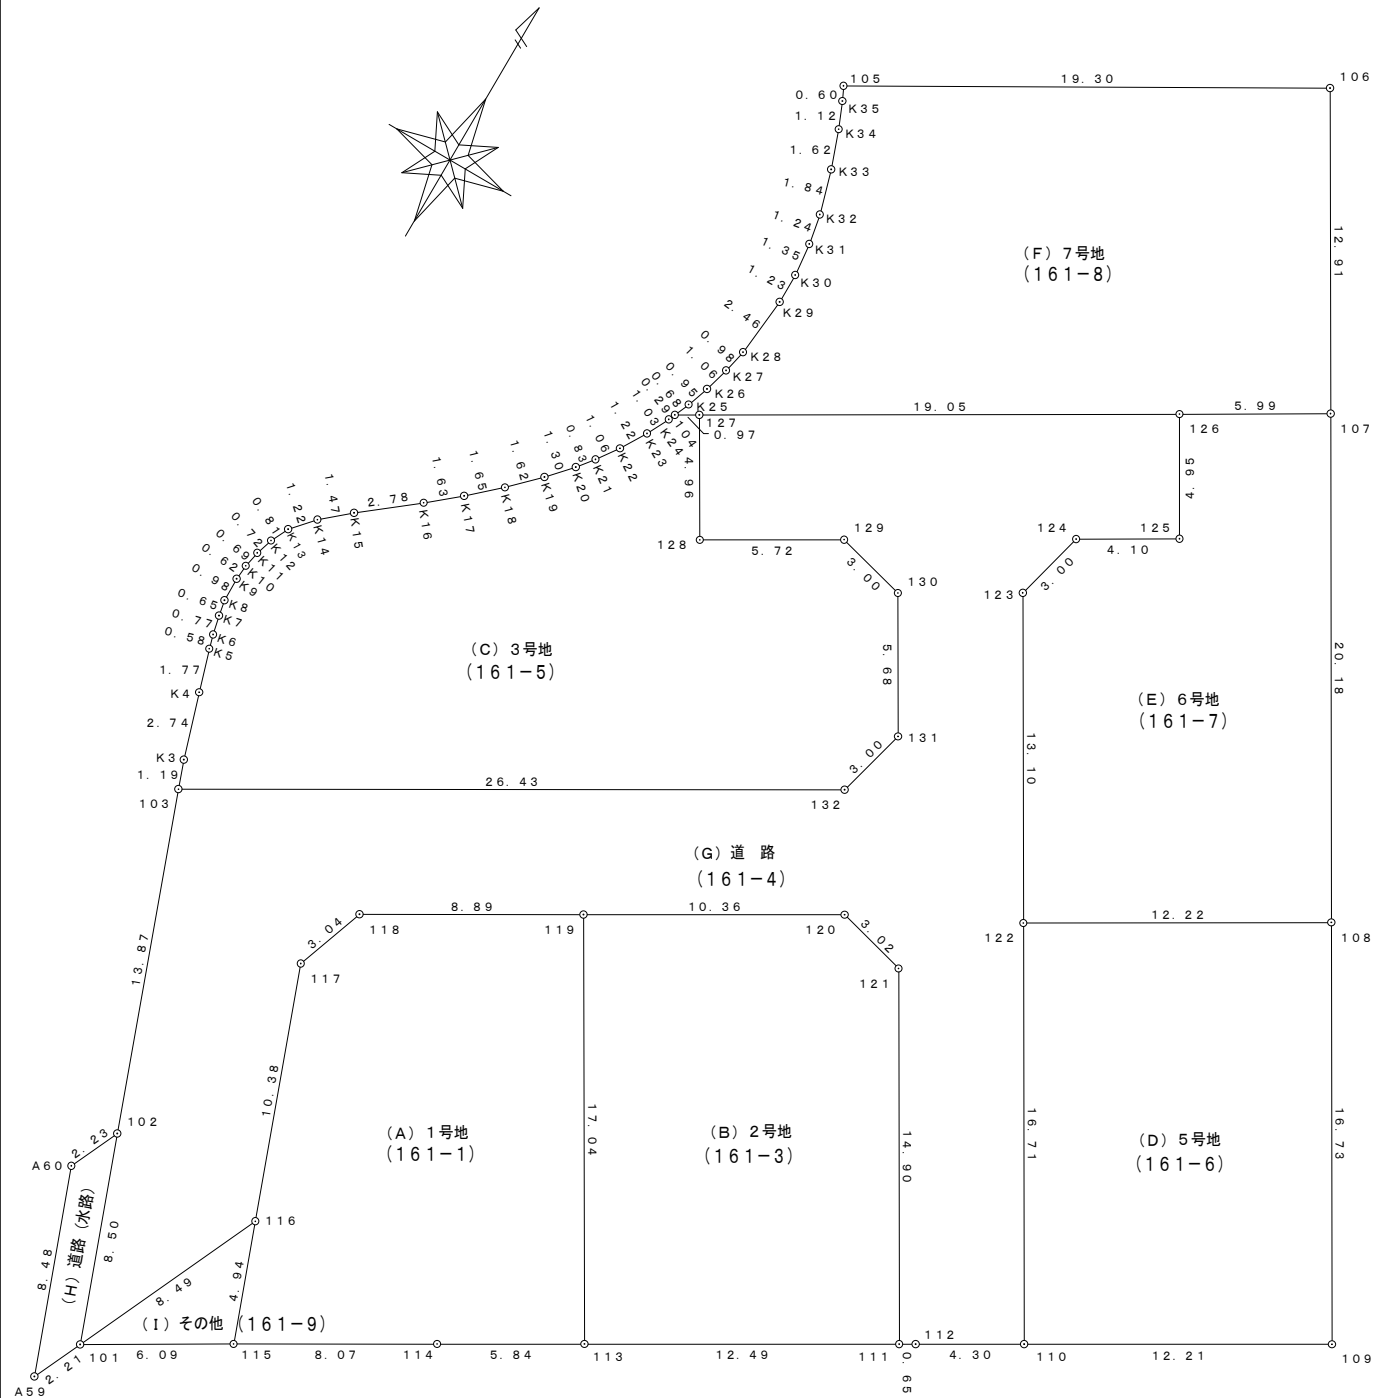

面積一覧表

宅地面積	(A)～(F)	1420.48㎡
開発道路面積	(G)	496.63㎡
開発道路(水路)	(H)	13.34㎡
その他面積	(I)	14.81㎡
開発区域面積	(A)～(I)	1945.26㎡

地番測点	(A) 1号地		
119	141766.165	26171.217	266422.989060
118	141761.667	26163.547	-192746.850749
117	141758.798	26162.524	-329621.639876
116	141749.068	26166.150	-375772.080150
115	141744.437	26167.871	-14156.818211
114	141748.527	26174.839	184532.614950
113	141751.487	26179.878	461760.688164
	倍面積	418.903188	
	面積	209.4515940	
	地積	209.45	㎡

地番測点	(B) 2号地		
119	141766.165	26171.217	-521409.156291
113	141751.487	26179.878	-218628.161178
111	141757.814	26190.653	501943.864745
121	141770.652	26183.082	355985.182872
120	141771.410	26180.156	-117470.359972
	倍面積	421.370176	
	面積	210.6850880	
	地積	210.68	㎡

地番測点	(C) 3号地		
103	141762.307	26154.834	320527.490670
132	141775.680	26177.641	426067.284916
131	141778.583	26178.400	204296.233600
130	141783.484	26175.510	147786.929460
129	141784.229	26172.598	-56663.674670
128	141781.319	26167.664	35483.352384
127	141785.585	26165.133	98721.046809
104	141785.092	26164.297	-19989.522908
K24	141784.821	26164.179	-31213.865547
K23	141783.899	26163.715	-51699.500840
K22	141782.845	26163.087	-50390.105562
K21	141781.973	26162.474	-39950.097798
K20	141781.318	26161.956	-42539.340456
K19	141780.347	26161.078	-55539.968594
K18	141779.195	26159.937	-59252.257305
K17	141778.082	26158.715	-56528.983115
K16	141777.034	26157.465	-72979.327350
K15	141775.292	26155.287	-70933.138344
K14	141774.322	26154.172	-49300.614220
K13	141773.407	26153.359	-43126.888991
K12	141772.673	26153.001	-37372.638429
K11	141771.978	26152.780	-35881.614160
K10	141771.301	26152.646	-34050.745092
K9	141770.676	26152.594	-41974.913370
K8	141769.696	26152.609	-42341.073971
K7	141769.057	26152.731	-36587.670669
K6	141768.297	26152.906	-34626.447544
K5	141767.733	26153.064	-59079.771576
K4	141766.038	26153.596	-112669.691568
K3	141763.425	26154.422	-97582.148482
	倍面積	608.337278	
	面積	304.1686390	
	地積	304.16	㎡

地番測点	(D) 5号地		
122	141774.717	26186.438	-539545.368552
110	141760.325	26194.929	-214981.782303
109	141766.510	26205.464	539937.380256
108	141780.929	26196.964	214998.483548
	倍面積	408.712949	
	面積	204.3564745	
	地積	204.35	㎡

地番測点	(E) 6号地		
122	141774.717	26186.438	-132791.427098
108	141780.929	26196.964	618379.335220
107	141798.322	26186.713	375412.717568
126	141795.265	26181.551	-191675.134871
125	141791.001	26184.056	-166321.123712
124	141788.913	26180.525	-130928.805525
123	141786.000	26179.781	-371648.171076
	倍面積	427.390506	
	面積	213.6952530	
	地積	213.69	㎡

地番測点	(F) 7号地		
105	141799.741	26163.456	-268201.587456
K35	141799.197	26163.718	-41417.165594
K34	141798.158	26164.161	-67084.908804
K33	141796.633	26164.714	-86160.403202
K32	141794.865	26165.230	-78207.872470
K31	141793.644	26165.462	-67140.575492
K30	141792.299	26165.603	-67454.924534
K29	141791.066	26165.613	-96498.780744
K28	141788.611	26165.369	-89433.231242
K27	141787.648	26165.155	-52016.328140
K26	141786.623	26164.877	-50315.058471
K25	141785.725	26164.560	-40057.941360
104	141785.092	26164.297	-3663.001580
127	141785.585	26165.133	266177.898009
126	141795.265	26181.551	333474.415087
107	141798.322	26186.713	371406.150479
106	141809.448	26180.148	37149.630012
	倍面積	556.314498	
	面積	278.1572490	
	地積	278.15	㎡

地番測点	(G) 道路		
101	141741.333	26162.627	-6043.566837
116	141749.068	26166.150	456991.809750
117	141758.798	26162.524	329621.639876
118	141761.667	26163.547	192746.850749
119	141766.165	26171.217	254986.167231
120	141771.410	26180.156	117470.359972
121	141770.652	26183.082	-355985.182872
111	141757.814	26190.653	-327592.687724
112	141758.144	26191.221	65766.155931
110	141760.325	26194.929	434128.558317
122	141774.717	26186.438	672336.795650
123	141786.000	26179.781	371648.171076
124	141788.913	26180.525	130928.805525
125	141791.001	26184.056	166321.123712
126	141795.265	26181.551	-141799.280216
127	141785.585	26165.133	-364898.944818
128	141781.319	26167.664	-35483.352384
129	141784.229	26172.598	56663.674670
130	141783.484	26175.510	-147786.929460
131	141778.583	26178.400	-204296.233600
132	141775.680	26177.641	-426067.284916
103	141762.307	26154.834	-689990.675754
102	141749.299	26159.660	-548672.708840
	倍面積	993.265038	
	面積	496.6325190	
	地積	496.63	㎡

地番測点	(H) 道路(水路)		
A59	141739.316	26161.705	-155138.910650
101	141741.333	26162.627	261181.505341
102	141749.299	26159.660	155126.783800
A60	141747.263	26158.738	-261142.681454
	倍面積	26.697037	
	面積	13.3485185	
	地積	13.34	㎡

地番測点	(I) その他		
116	141749.068	26166.150	-81219.729600
101	141741.333	26162.627	-121159.125637
115	141744.437	26167.871	202408.482185
	倍面積	29.626948	
	面積	14.8134740	
	地積	14.81	㎡

図様名	実測図(出来高)		
現場名	丸亀市今津町中原		
縮尺	S=1/300	図面番号	
作製年月日	令和3年4月14日		
備考	令和3年4月14日測量		
作製者	普通寺市金蔵寺町118番地1 有限会社 石川測量設計 代表取締役 石川 淳 TEL0877-62-8839/FAX0877-62-7909		