

求積表

地番	A 1号地-254-10			
NO	Xn	Yn	Yn+1-Yn-1	Xn · (Yn+1-Yn-1)
224	141548.852	62137.806	5.467	773847.573884
147	141548.807	62141.255	14.476	2049060.530132
9061	141548.519	62152.282	9.861	1395809.945859
9020	141534.230	62151.116	-15.324	-2168870.540520
9021	141535.394	62136.958	-15.455	-2187429.514270
9060	141535.506	62135.661	-1.170	-165596.542020
226	141536.277	62135.788	2.145	303595.314165
合計				416.767230
合計面積				208.3836150
地積				208.38 m ²

地番	B 2号地-254-11			
NO	Xn	Yn	Yn+1-Yn-1	Xn · (Yn+1-Yn-1)
9061	141548.519	62152.282	2.199	311265.193281
146	141548.492	62153.315	13.582	1922511.618344
145	141548.220	62165.864	13.967	1977003.988740
9062	141547.906	62167.282	0.194	27460.293764
9019	141533.003	62166.058	-16.166	-2288022.526498
9020	141534.230	62151.116	-13.776	-1949775.552480
合計				443.015151
合計面積				221.5075755
地積				221.50 m ²

地番	C 3号地-254-12			
NO	Xn	Yn	Yn+1-Yn-1	Xn · (Yn+1-Yn-1)
9062	141547.906	62167.282	5.236	741144.835816
160	141547.018	62171.294	5.053	715237.081954
222	141546.841	62172.335	1.090	154286.056690
223	141545.887	62172.384	0.739	104602.410493
SS9	141532.432	62173.074	-6.326	-895334.164832
9019	141533.003	62166.058	-5.792	-819759.153376
合計				177.066745
合計面積				88.5333725
地積				88.53 m ²



地番	D 3号地-255-1			
NO	Xn	Yn	Yn+1-Yn-1	Xn · (Yn+1-Yn-1)
223	141545.887	62172.384	9.552	1352046.312624
220	141544.070	62182.626	9.962	1410062.025340
238	141542.067	62182.346	-0.943	-133474.169181
237	141535.117	62181.683	-0.887	-125541.648779
9050	141531.750	62181.459	-8.609	-1218446.835750
SS9	141532.432	62173.074	-9.075	-1284406.820400
合計				238.863854
合計面積				119.4319270
地積				119.43 m ²

地番	E 3号地-255-3			
NO	Xn	Yn	Yn+1-Yn-1	Xn · (Yn+1-Yn-1)
221	141544.992	62182.755	-10.291	-1456639.512672
222	141546.841	62172.335	-10.371	-1467982.288011
223	141545.887	62172.384	10.291	1456648.723117
220	141544.070	62182.626	10.371	1467953.549970
合計				-19.527596
合計面積				9.7637980
地積				9.76 m ²

3号地	合計面積	217.72 m ²
-----	------	-----------------------

所在地	さぬき市長尾西字福家
地番	
作製年月日	令和3年6月11日
作製者	高松市円座町1580-10 土地家屋調査士・二級建築士 岡野上竜二 (岡野上)

実測図 S=1:250

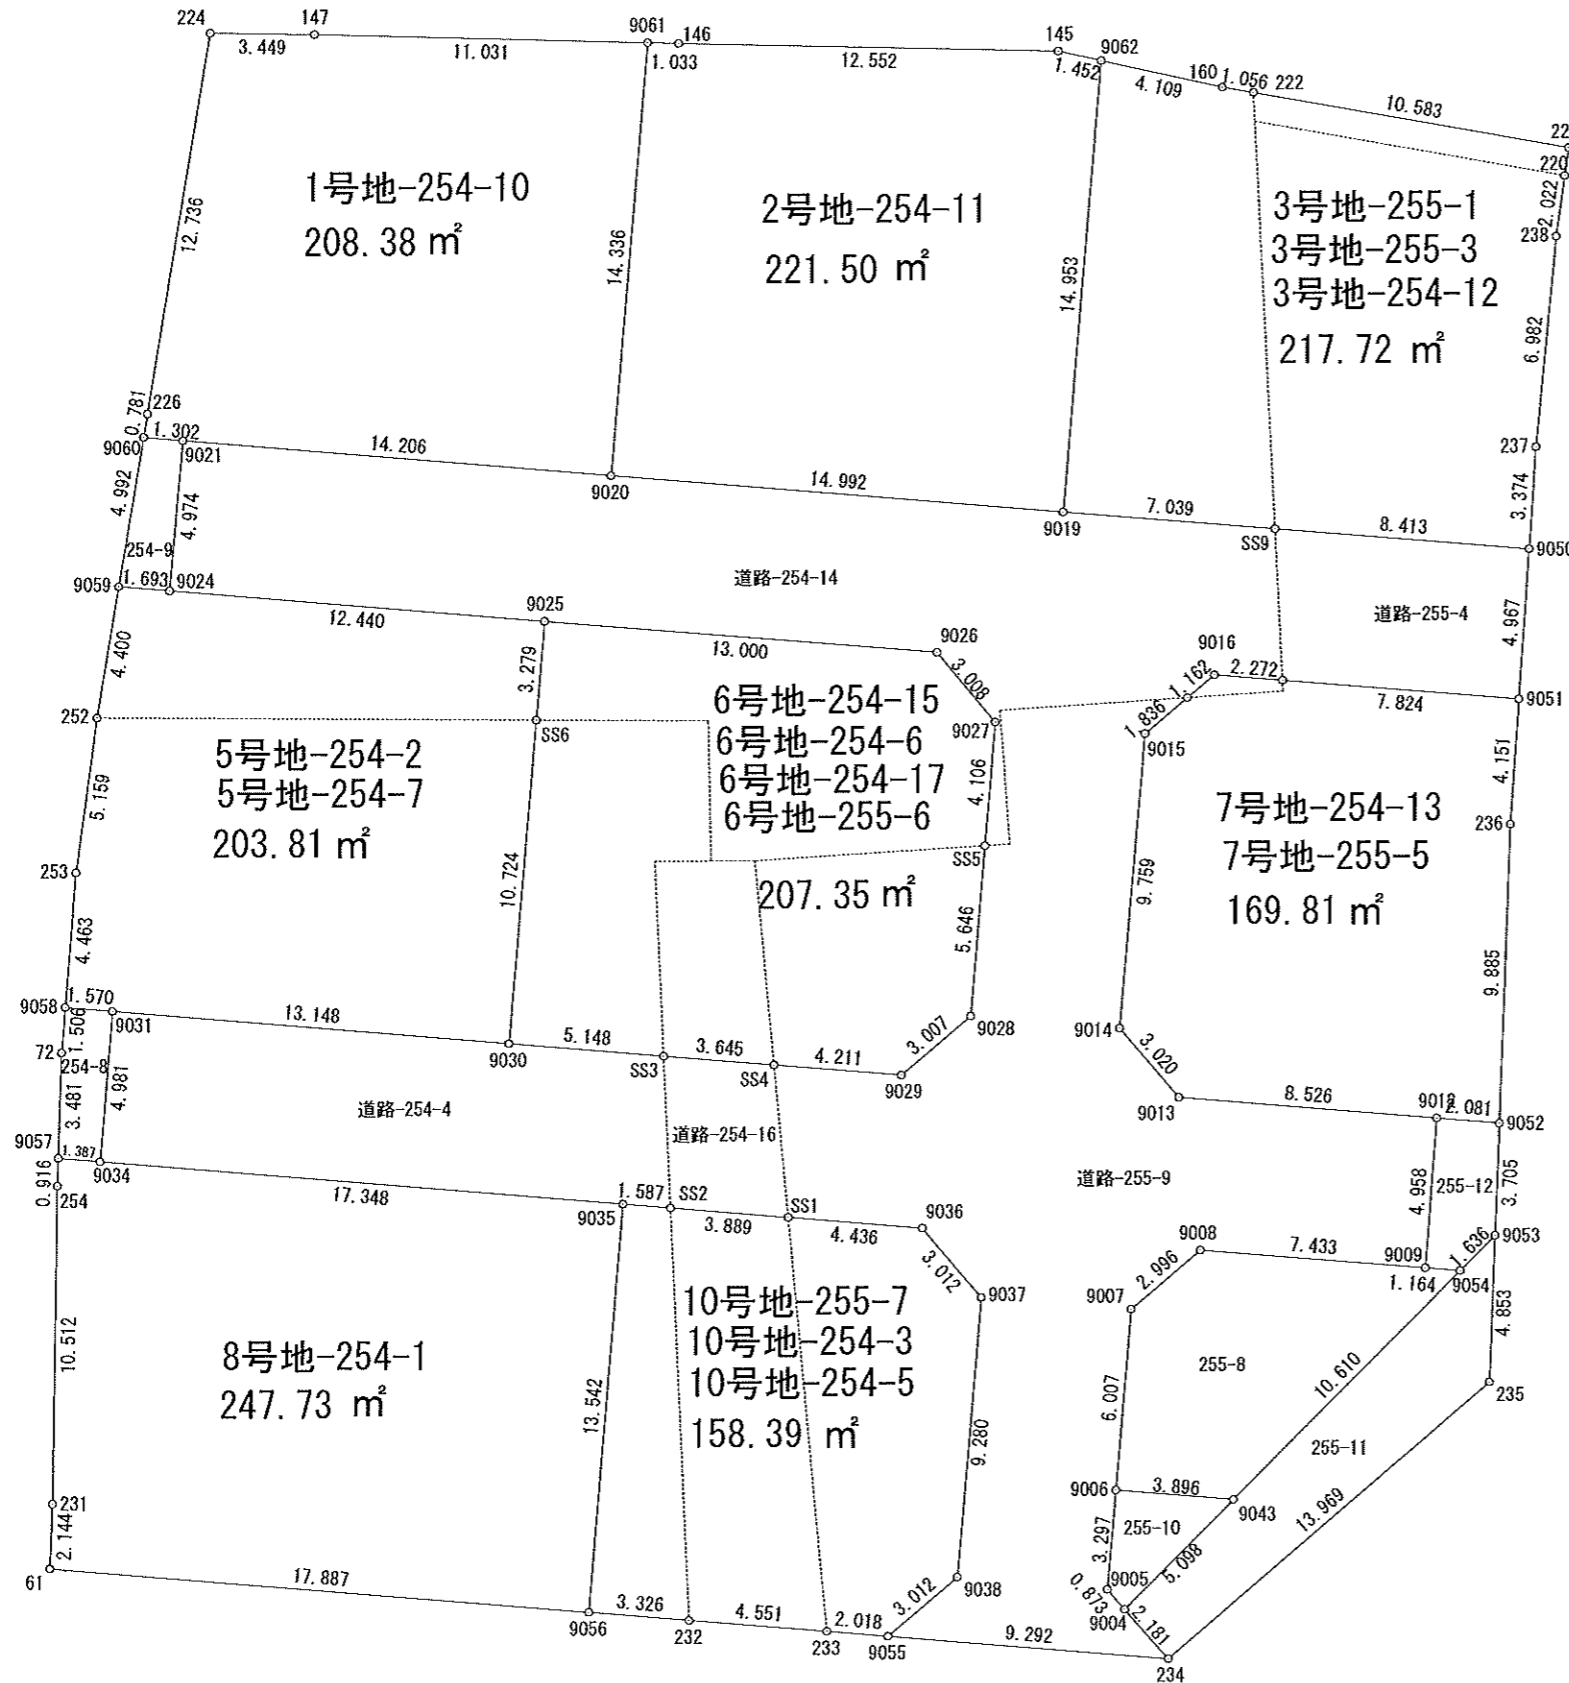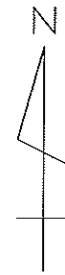

地番	F 5号地-254-2			
NO	Xn	Yn	Yn+1-Yn-1	Xn · (Yn+1-Yn-1)
9059	141530.580	62134.849	2.402	339956.453160
9024	141530.438	62136.536	14.085	1993456.219230
9025	141529.421	62148.934	12.128	1716468.817888
SS6	141526.153	62148.664	-14.800	-2094587.064400
252	141526.238	62134.134	-13.815	-1955184.977970
合計				109.447908
合計面積				54.7239540
地積				54.72 m ²

5号地	合計面積	203.81 m ²
-----	------	-----------------------

地番	H 6号地-254-15			
NO	Xn	Yn	Yn+1-Yn-1	Xn · (Yn+1-Yn-1)
9025	141529.421	62148.934	13.228	1872151.180988
9026	141528.375	62161.892	14.892	2107640.560500
9027	141526.071	62163.826	1.600	226441.713600
SS5	141521.979	62163.492	-7.923	-1121278.639617
242	141521.493	62155.903	-9.026	-1277372.995818
243	141521.485	62154.466	-1.545	-218650.694325
244	141526.120	62154.358	-5.802	-821134.548240
SS6	141526.153	62148.664	-5.424	-767637.853872
合計				158.723216
合計面積				79.3616080
地積				79.36 m ²

地番	I 6号地-254-6			
NO	Xn	Yn	Yn+1-Yn-1	Xn · (Yn+1-Yn-1)
SS6	141526.153	62148.664	6.578	930959.034434
244	141526.120	62154.358	5.802	821134.548240
243	141521.485	62154.466	-1.750	-247662.598750
245	141521.476	62152.608	-1.555	-220065.895180
SS3	141515.045	62152.911	-4.828	-683234.637260
9030	141515.465	62147.780	-4.247	-601016.179855
合計				114.271629
合計面積				57.1358145
地積				57.13 m ²

地番	J 6号地-254-17			
NO	Xn	Yn	Yn+1-Yn-1	Xn · (Yn+1-Yn-1)
245	141521.476	62152.608	1.555	220065.895180
243	141521.485	62154.466	3.295	466313.293075
242	141521.493	62155.903	2.078	294081.662454
SS4	141514.748	62156.544	-2.992	-423412.126016
SS3	141515.045	62152.911	-3.936	-557003.217120
合計				45.507573
合計面積				22.7537865
地積				22.75 m ²

地番	K 6号地-255-6			
NO	Xn	Yn	Yn+1-Yn-1	Xn · (Yn+1-Yn-1)
242	141521.493	62155.903	6.948	983291.333364
SS5	141521.979	62163.492	7.129	1008910.188291
9028	141516.352	62163.032	-2.751	-389311.484352
9029	141514.405	62160.741	-6.488	-918145.459640
SS4	141514.748	62156.544	-4.838	-684648.350824
合計				96.226839
合計面積				48.1134195
地積				48.11 m ²

6号地	合計面積	207.35 m ²
-----	------	-----------------------

地番	L 7号地-254-13			
NO	Xn	Yn	Yn+1-Yn-1	Xn · (Yn+1-Yn-1)
SS7	141526.862	62170.180	-2.283	-323105.825946
9016	141527.614	62171.066	3.151	445953.511714
SS8	141527.430	62173.331	2.283	323107.122690
239	141527.070	62173.349	-3.151	-445951.797570
合計				3.010888
合計面積				1.5054440
地積				1.50 m ²

地番	M 7号地-255-5			
NO	Xn	Yn	Yn+1-Yn-1	Xn · (Yn+1-Yn-1)
SS7	141526.862	62170.180	4.569	646636.232478
239	141527.070	62173.349	3.151	445951.797570
SS8	141527.430	62173.331	7.780	1101083.405400
9051	141526.794	62181.129	7.523	1064706.071262
236	141522.652	62180.854	-0.639	-90432.974628
9052	141512.774	62180.490	-2.438	-345008.143012
9012	141512.947	62178.416	-10.571	-1495933.362737
9013	141513.655	62169.919	-10.460	-1480232.831300
9014	141515.950	62167.956	-1.139	-161186.667050
9015	141525.674	62168.780	2.224	314753.098976
合計				336.626959
合計面積				168.3134795
地積				168.31 m ²

7号地	合計面積	169.81 m ²
-----	------	-----------------------

地番	N 8号地-254-1			
NO	Xn	Yn	Yn+1-Yn-1	Xn · (Yn+1-Yn-1)
9057	141511.693	62132.893	1.408	199248.463744
9034	141511.578	62134.275	18.672	2642304.184416
9035	141510.163	62151.565	16.199	2292323.130437
9056	141496.665	62150.474	-18.918	-2676833.908470
61	141498.124	62132.647	-17.743	-2510601.214132
231	141500.266	62132.731	0.220	31130.058520
254	141510.777	62132.867	0.162	22924.745874
合計				495.460389
合計面積				247.7301945
地積				247.73 m ²

地番	O 10号地-254-5			
NO	Xn	Yn	Yn+1-Yn-1	Xn · (Yn+1-Yn-1)
9035	141510.163	62151.565	2.673	378256.665699
SS2	141510.033	62153.147	2.224	314718.313392
232	141496.394	62153.789	-2.673	-378219.861162
9056	141496.665	62150.474	-2.224	-314688.582960
合計				66.534969
合計面積				33.2674845
地積				33.26 m ²

地番	P 10号地-254-3			
NO	Xn	Yn	Yn+1-Yn-1	Xn · (Yn+1-Yn-1)
SS2	141510.033	62153.147	3.234	457643.446722
SS1	141509.715	62157.023	5.178	732737.304270
233	141496.024	62158.325	-3.234	-457598.141616
232	141496.394	62153.789	-5.178	-732668.328132
合計				114.281244
合計面積				57.1406220
地積				57.14 m ²

地番	Q 10号地-255-7			
NO	Xn	Yn	Yn+1-Yn-1	Xn · (Yn+1-Yn-1)
SS1	141509.715	62157.023	3.119	441368.801085
9036	141509.353	62161.444	6.377	902405.144081
9037	141507.063	62163.400	1.183	167402.855529
9038	141497.815	62162.627	-3.064	-433549.305160
9055	141495.859	62160.336	-4.302	-608715.185418
233	141496.024	62158.325	-3.313	-468776.327512
合計				135.982605
合計面積				67.9913025
地積				67.99 m ²

10号地	合計面積	158.39 m ²
------	------	-----------------------

地番	R 道-254-14			
NO	Xn	Yn	Yn+1-Yn-1	Xn · (Yn+1-Yn-1)
9021	141535.394	62136.958	14.580	2063586.044520
9020	141534.230	62151.116	29.100	4118646.093000
9019	141533.003	62166.058	21.958	3107781.679874
SS9	141532.432	62173.074	7.273	1029365.377936
SS8	141527.430	62173.331	-2.008	-284187.079440
9016	141527.614	62171.066	-3.151	-445953.511714
SS7	141526.862	62170.180	-7.078	-1001727.129236
240	141526.456	62163.988	-5.853	-828354.346968
241	141522.033	62164.327	-0.496	-70194.928368
SS5	141521.979	62163.492	-0.501	-70902.511479
9027	141526.071	62163.826	-1.600	-226441.713600
9026	141528.375	62161.892	-14.892	-2107640.560500
9025	141529.421	62148.934	-25.356	-3588619.998876
9024	141530.438	62136.536	-11.976	-1694968.525488
合計				388.889661
合計面積				194.4448305
地積				194.44 m ²

地番	S 道-255-4			
NO	Xn	Yn	Yn+1-Yn-1	Xn · (Yn+1-Yn-1)
SS9	141532.432	62173.074	8.128	1150375.607296
9050	141531.750	62181.459	8.055	1140038.246250
9051	141526.794	62181.129	-8.128	-1150329.781632
SS8	141527.430	62173.331	-8.055	-1140003.448650
合計				80.623264
合計面積				40.3116320
地積				40.31 m ²

地番	T 道-255-9			
NO	Xn	Yn	Yn+1-Yn-1	Xn · (Yn+1-Yn-1)
SS4	141514.748	62156.544	3.718	526151.833064
9029	141514.405	62160.741	6.488	918145.459640
9028	141516.352	62163.032	2.751	389311.484352
SS5	141521.979	62163.492	1.295	183270.962805
241	141522.033	62164.327	0.496	70194.928368
240	141526.456	62163.988	5.853	828354.346968
SS7	141526.862	62170.180	4.792	678196.722704
9015	141525.674	62168.780	-2.224	-314753.098976
9014	141515.950	62167.956	1.139	161186.667050
9013	141513.655	62169.919	10.460	1480232.831300
9012	141512.947	62178.416	8.124	1149651.181428
9009	141508.003	62178.043	-7.781	-1101073.771343
9008	141508.609	62170.635	-9.690	-1371218.421210
9007	141506.668	62168.353	-2.774	-392539.497032
9006	141500.681	62167.861	-0.768	-108672.523008
9005	141497.396	62167.585	0.298	42166.224008
9004	141496.738	62168.159	2.012	284691.436856
234	141495.098	62169.597	-7.823	-1106916.151654
9055	141495.859	62160.336	-6.970	-986226.137230
9038	141497.815	62162.627	3.064	433549.305160
9037	141507.063	62163.400	-1.183	-167402.855529
9036	141509.353	62161.444	-6.377	-902405.144081
SS1	141509.715	62157.023	-4.900	-693397.603500
合計				498.180140
合計面積				249.0900700
地積				249.09 m ²

地番	U 道-254-16			
NO	Xn	Yn	Yn+1-Yn-1	Xn · (Yn+1-Yn-1)
SS3	141515.045	62152.911	3.397	480726.607865
SS4	141514.748	62156.544	4.112	581908.643776
SS1	141509.715	62157.023	-3.397	-480708.501855
SS2	141510.033	62153.147	-4.112	-581889.255696
合計				37.494090
合計面積				18.7470450
地積				18.74 m ²