
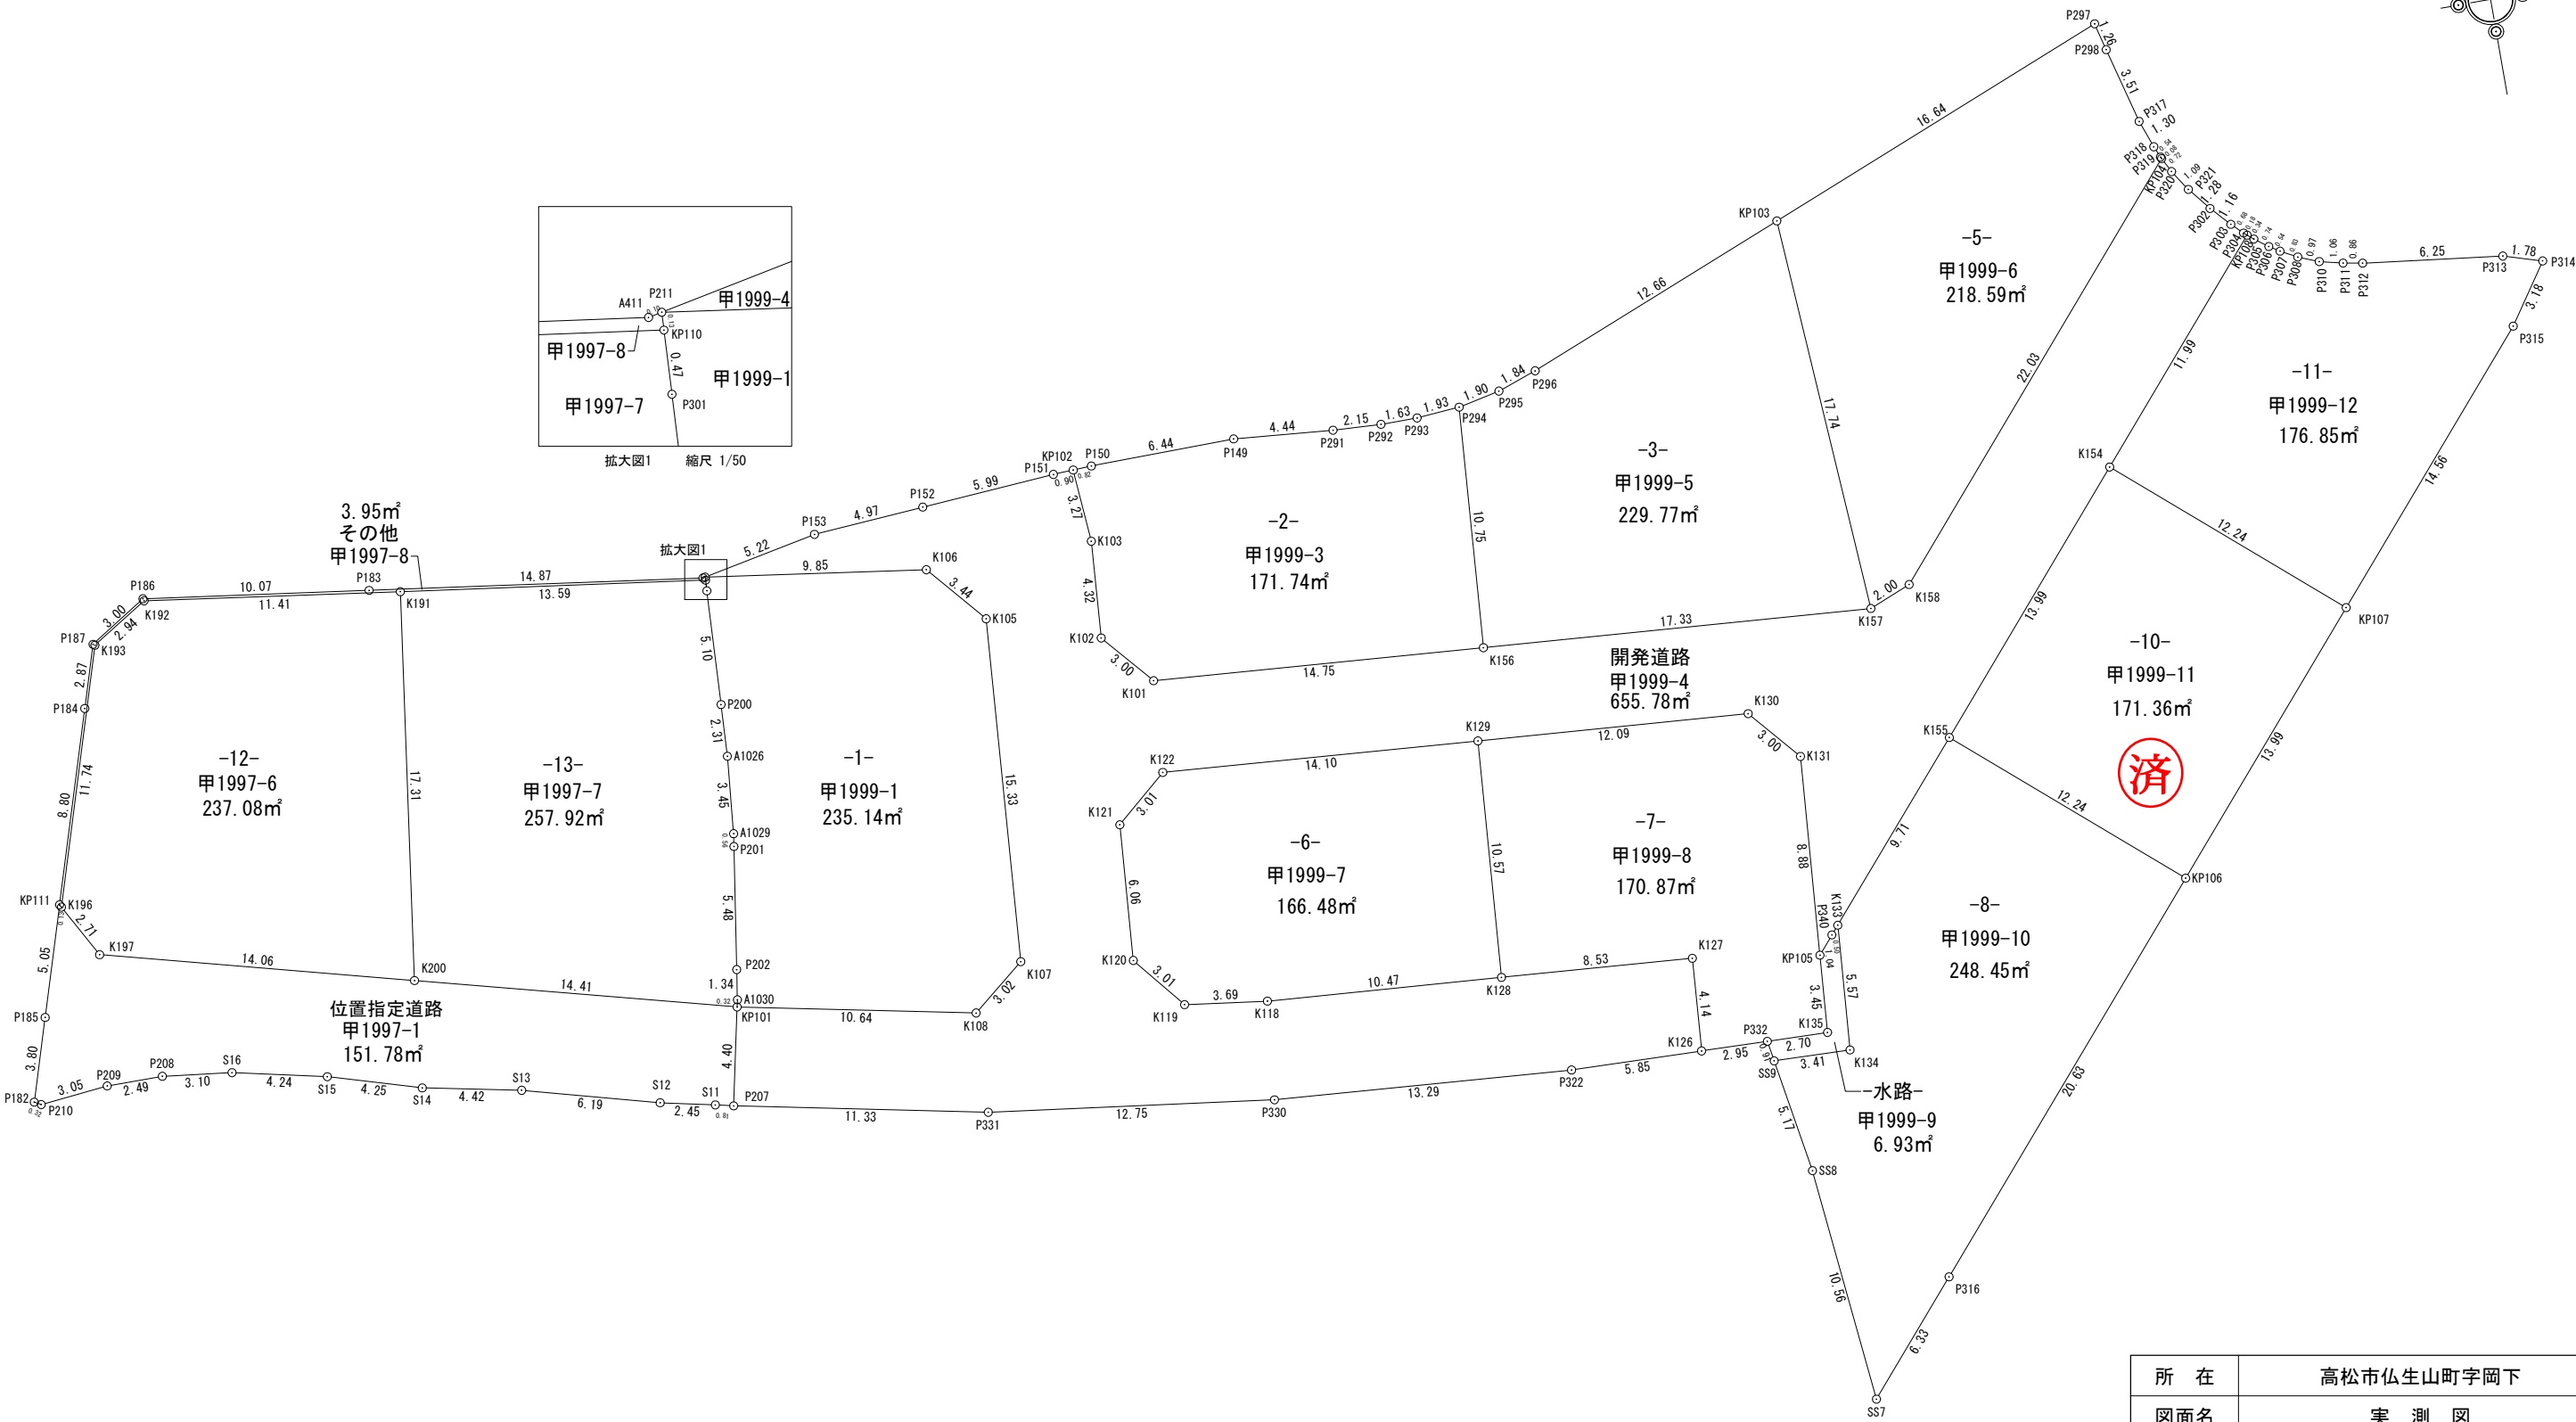
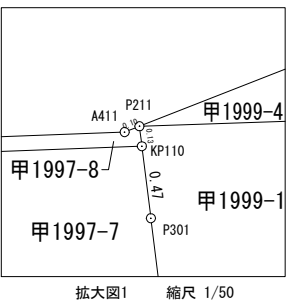


プラスタウン仏生山(1～11号地)
ルーツガーデン仏生山(12～13号地)

実測図

S=1:300

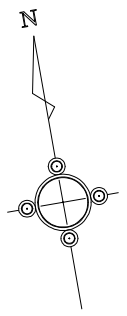

所在	高松市仏生山町字岡下		
図面名	実測図		
縮尺	1/300	図面番号	
作成年月日	令和 3 年 4 月 19 日		
作成者	高松市三条町278番地12 株式会社高松合同企画 土地家屋調査士・測量士 野田 明良		

地番	甲1999-1		
筆界点	X座標	Y座標	点間距離
P211	141345.483	49691.374	0.61
P301	141344.871	49691.343	5.10
P200	141339.777	49691.086	2.31
A1026	141337.462	49690.964	3.45
A1029	141334.021	49690.639	0.56
P201	141333.458	49690.553	5.48
P202	141328.041	49689.724	1.34
A1030	141326.712	49689.521	0.32
KP101	141326.399	49689.454	10.64
K108	141324.289	49699.886	3.02
K107	141326.193	49702.241	15.33
K105	141341.486	49703.372	3.44
K106	141344.098	49701.130	9.85
倍面積	470.294093		
面積	235.1470465㎡		
地積	235.14㎡		

地番	甲1999-3		
筆界点	X座標	Y座標	点間距離
KP102	141347.332	49708.338	3.27
K103	141344.071	49708.582	4.32
K102	141339.755	49708.268	3.00
K101	141337.478	49710.235	14.75
K156	141336.375	49724.951	10.75
P294	141347.104	49725.746	1.93
P293	141346.956	49723.819	1.63
P292	141346.955	49722.186	2.15
P291	141347.069	49720.038	4.44
P149	141347.455	49715.613	6.44
P150	141347.367	49709.164	0.82
倍面積	343.486155		
面積	171.7430775㎡		
地積	171.74㎡		

地番	甲1999-4		
筆界点	X座標	Y座標	点間距離
P152	141346.870	49701.455	4.97
P153	141346.511	49696.496	5.22
P211	141345.483	49691.374	9.85
K106	141344.098	49701.130	3.44
K105	141341.486	49703.372	15.33
K107	141326.193	49702.241	3.02
K108	141324.289	49699.886	10.64
KP101	141326.399	49689.454	4.40
P207	141322.093	49688.539	11.33
P331	141319.844	49699.651	12.75
P330	141318.177	49712.298	13.29
P322	141317.188	49725.553	5.85
K126	141317.017	49731.402	4.14
K127	141321.149	49731.711	8.53
K128	141321.787	49723.195	10.47
K118	141322.557	49712.751	3.69
K119	141323.042	49709.091	3.01
K120	141325.375	49707.184	6.06
K121	141331.425	49707.641	3.01
K122	141333.388	49709.929	14.10
K129	141332.332	49723.991	12.09
K130	141331.437	49736.049	3.00
K131	141329.158	49738.012	8.88
KP105	141320.297	49737.331	1.04
P340	141321.095	49738.011	0.50
K133	141321.472	49738.343	9.71
K155	141328.837	49744.686	13.99
K154	141339.450	49753.805	11.99
KP108	141348.548	49761.626	0.18
P304	141348.670	49761.482	0.68
P303	141349.148	49760.992	1.16
P302	141350.004	49760.203	1.28
P321	141351.007	49759.399	1.09
P320	141351.919	49758.801	0.72
KP104	141352.566	49758.466	22.03
K158	141335.852	49744.104	2.00
K157	141335.097	49742.243	17.33
K156	141336.375	49724.951	14.75
K101	141337.478	49710.235	3.00
K102	141339.755	49708.268	4.32
K103	141344.071	49708.582	3.27
KP102	141347.332	49708.338	0.90
P151	141347.293	49707.436	5.99
倍面積	1311.578562		
面積	655.7892810㎡		
地積	655.78㎡		

地番	甲1999-5		
筆界点	X座標	Y座標	点間距離
P294	141347.104	49725.746	10.75
K156	141336.375	49724.951	17.33
K157	141335.097	49742.243	17.74
KP103	141352.809	49741.114	12.66
P296	141348.108	49729.359	1.84
P295	141347.500	49727.614	1.90
倍面積	459.553422		
面積	229.7767110㎡		
地積	229.77㎡		

地番	甲1999-6		
筆界点	X座標	Y座標	点間距離
KP103	141352.809	49741.114	17.74
K157	141335.097	49742.243	2.00
K158	141335.852	49744.104	22.03
KP104	141352.566	49758.466	0.08
P319	141352.640	49758.428	0.54
P318	141353.144	49758.214	1.30
P317	141354.369	49757.768	3.51
P298	141357.767	49756.878	1.26
P297	141358.991	49756.571	16.64
倍面積	437.183469		
面積	218.5917345㎡		
地積	218.59㎡		

地番	甲1999-7		
筆界点	X座標	Y座標	点間距離
K122	141333.388	49709.929	3.01
K121	141331.425	49707.641	6.06
K120	141325.375	49707.184	3.01
K119	141323.042	49709.091	3.69
K118	141322.557	49712.751	10.47
K128	141321.787	49723.195	10.57
K129	141332.332	49723.991	14.10
倍面積	332.973365		
面積	166.4866825㎡		
地積	166.48㎡		

地番	甲1999-8		
筆界点	X座標	Y座標	点間距離
K129	141332.332	49723.991	10.57
K128	141321.787	49723.195	8.53
K127	141321.149	49731.711	4.14
K126	141317.017	49731.402	2.95
P332	141316.929	49734.359	2.70
K135	141316.854	49737.067	3.45
KP105	141320.297	49737.331	8.88
K131	141329.158	49738.012	3.00
K130	141331.437	49736.049	12.09
倍面積	341.754224		
面積	170.8771120㎡		
地積	170.87㎡		

地番	甲1999-9		
筆界点	X座標	Y座標	点間距離
KP105	141320.297	49737.331	3.45
K135	141316.854	49737.067	2.70
P332	141316.929	49734.359	0.91
SS9	141316.021	49734.507	3.41
K134	141315.914	49737.917	5.57
K133	141321.472	49738.343	0.50
P340	141321.095	49738.011	1.04
倍面積	13.869646		
面積	6.9348230㎡		
地積	6.93㎡		

地番	甲1999-10		
筆界点	X座標	Y座標	点間距離
K133	141321.472	49738.343	5.57
K134	141315.914	49737.917	3.41
SS9	141316.021	49734.507	5.17
SS8	141310.914	49735.339	10.56
SS7	141300.405	49736.378	6.33
P316	141305.204	49740.507	20.63
KP106	141320.847	49753.960	12.24
K155	141328.837	49744.686	9.71
倍面積	496.910164		
面積	248.4550820㎡		
地積	248.45㎡		

地番	甲1999-11		
筆界点	X座標	Y座標	点間距離
K155	141328.837	49744.686	12.24
KP106	141320.847	49753.960	13.99
KP107	141331.459	49763.087	12.24
K154	141339.450	49753.805	13.99
倍面積	342.720213		
面積	171.3601065㎡		
地積	171.36㎡		

地番	甲1999-12		
筆界点	X座標	Y座標	点間距離
K154	141339.450	49753.805	12.24
KP107	141331.459	49763.087	14.56
P315	141342.505	49772.587	3.18
P314	141345.135	49774.383	1.78
P313	141345.656	49772.674	6.25
P312	141346.428	49766.471	0.86
P311	141346.584	49765.616	1.06
P310	141346.836	49764.580	0.97
P308	141347.202	49763.677	0.83
P307	141347.593	49762.943	0.54
P306	141347.883	49762.486	0.74
P305	141348.327	49761.888	0.34
KP108	141348.548	49761.626	11.99
倍面積	353.706037		
面積	176.8530185㎡		
地積	176.85㎡		

地番	甲1997-1		
筆界点	X座標	Y座標	点間距離
P182	141327.663	49657.902	0.32
P210	141327.503	49658.189	3.05
P209	141327.809	49661.225	2.49
P208	141327.807	49663.718	3.10
S16	141327.426	49666.801	4.24
S15	141326.513	49670.947	4.25
S14	141325.287	49675.024	4.42
S13	141324.414	49679.363	6.19
S12	141322.797	49685.339	2.45
S11	141322.276	49687.742	0.81
P207	141322.093	49688.539	4.40
KP101	141326.399	49689.454	14.41
K200	141330.052	49675.514	14.06
K197	141333.620	49661.907	2.71
K196	141336.001	49660.602	0.13
KP111	141336.115	49660.537	5.05
P185	141331.291	49659.033	3.80
倍面積	303.568525		
面積	151.7842625㎡		
地積	151.78㎡		

地番	甲1997-6		
筆界点	X座標	Y座標	点間距離
K193	141347.218	49664.094	11.74
K196	141336.001	49660.602	2.71
K197	141333.620	49661.907	14.06
K200	141330.052	49675.514	17.31
K191	141347.203	49677.896	11.41
K192	141348.783	49666.591	2.94
倍面積	474.175256		
面積	237.0876280㎡		
地積	237.08㎡		

地番	甲1997-7		
筆界点	X座標	Y座標	点間距離
K191	141347.203	49677.896	17.31
K200	141330.052	49675.514	14.41
KP101	141326.399	49689.454	0.32
A1030	141326.712	49689.521	1.34
P202	141328.041	49689.724	5.48
P201	141333.458	49690.553	0.56
A1029	141334.021	49690.639	3.45
A1026	141337.462	49690.964	2.31
P200	141339.777	49691.086	5.10
P301	141344.871	49691.343	0.47
KP110	141345.350	49691.367	13.59
倍面積	515.841799		
面積	257.9208995㎡		
地積	257.92㎡		

地 番		甲1997-8		
筆 界 点	X 座 標	Y 座 標	点間距離	
P186	141348. 883	49666. 557	3. 00	
P187	141347. 271	49664. 016	2. 87	
P184	141344. 523	49663. 159	8. 80	
KP111	141336. 115	49660. 537	0. 13	
K196	141336. 001	49660. 602	11. 74	
K193	141347. 218	49664. 094	2. 94	
K192	141348. 783	49666. 591	11. 41	
K191	141347. 203	49677. 896	13. 59	
KP110	141345. 350	49691. 367	0. 13	
P211	141345. 483	49691. 374	0. 10	
A411	141345. 462	49691. 271	14. 87	
P183	141347. 502	49676. 536	10. 07	
倍 面 積		7. 903589		
面 積		3. 9517945 m ²		
地 積		3. 95 m ²		