


実測図 S=1:400

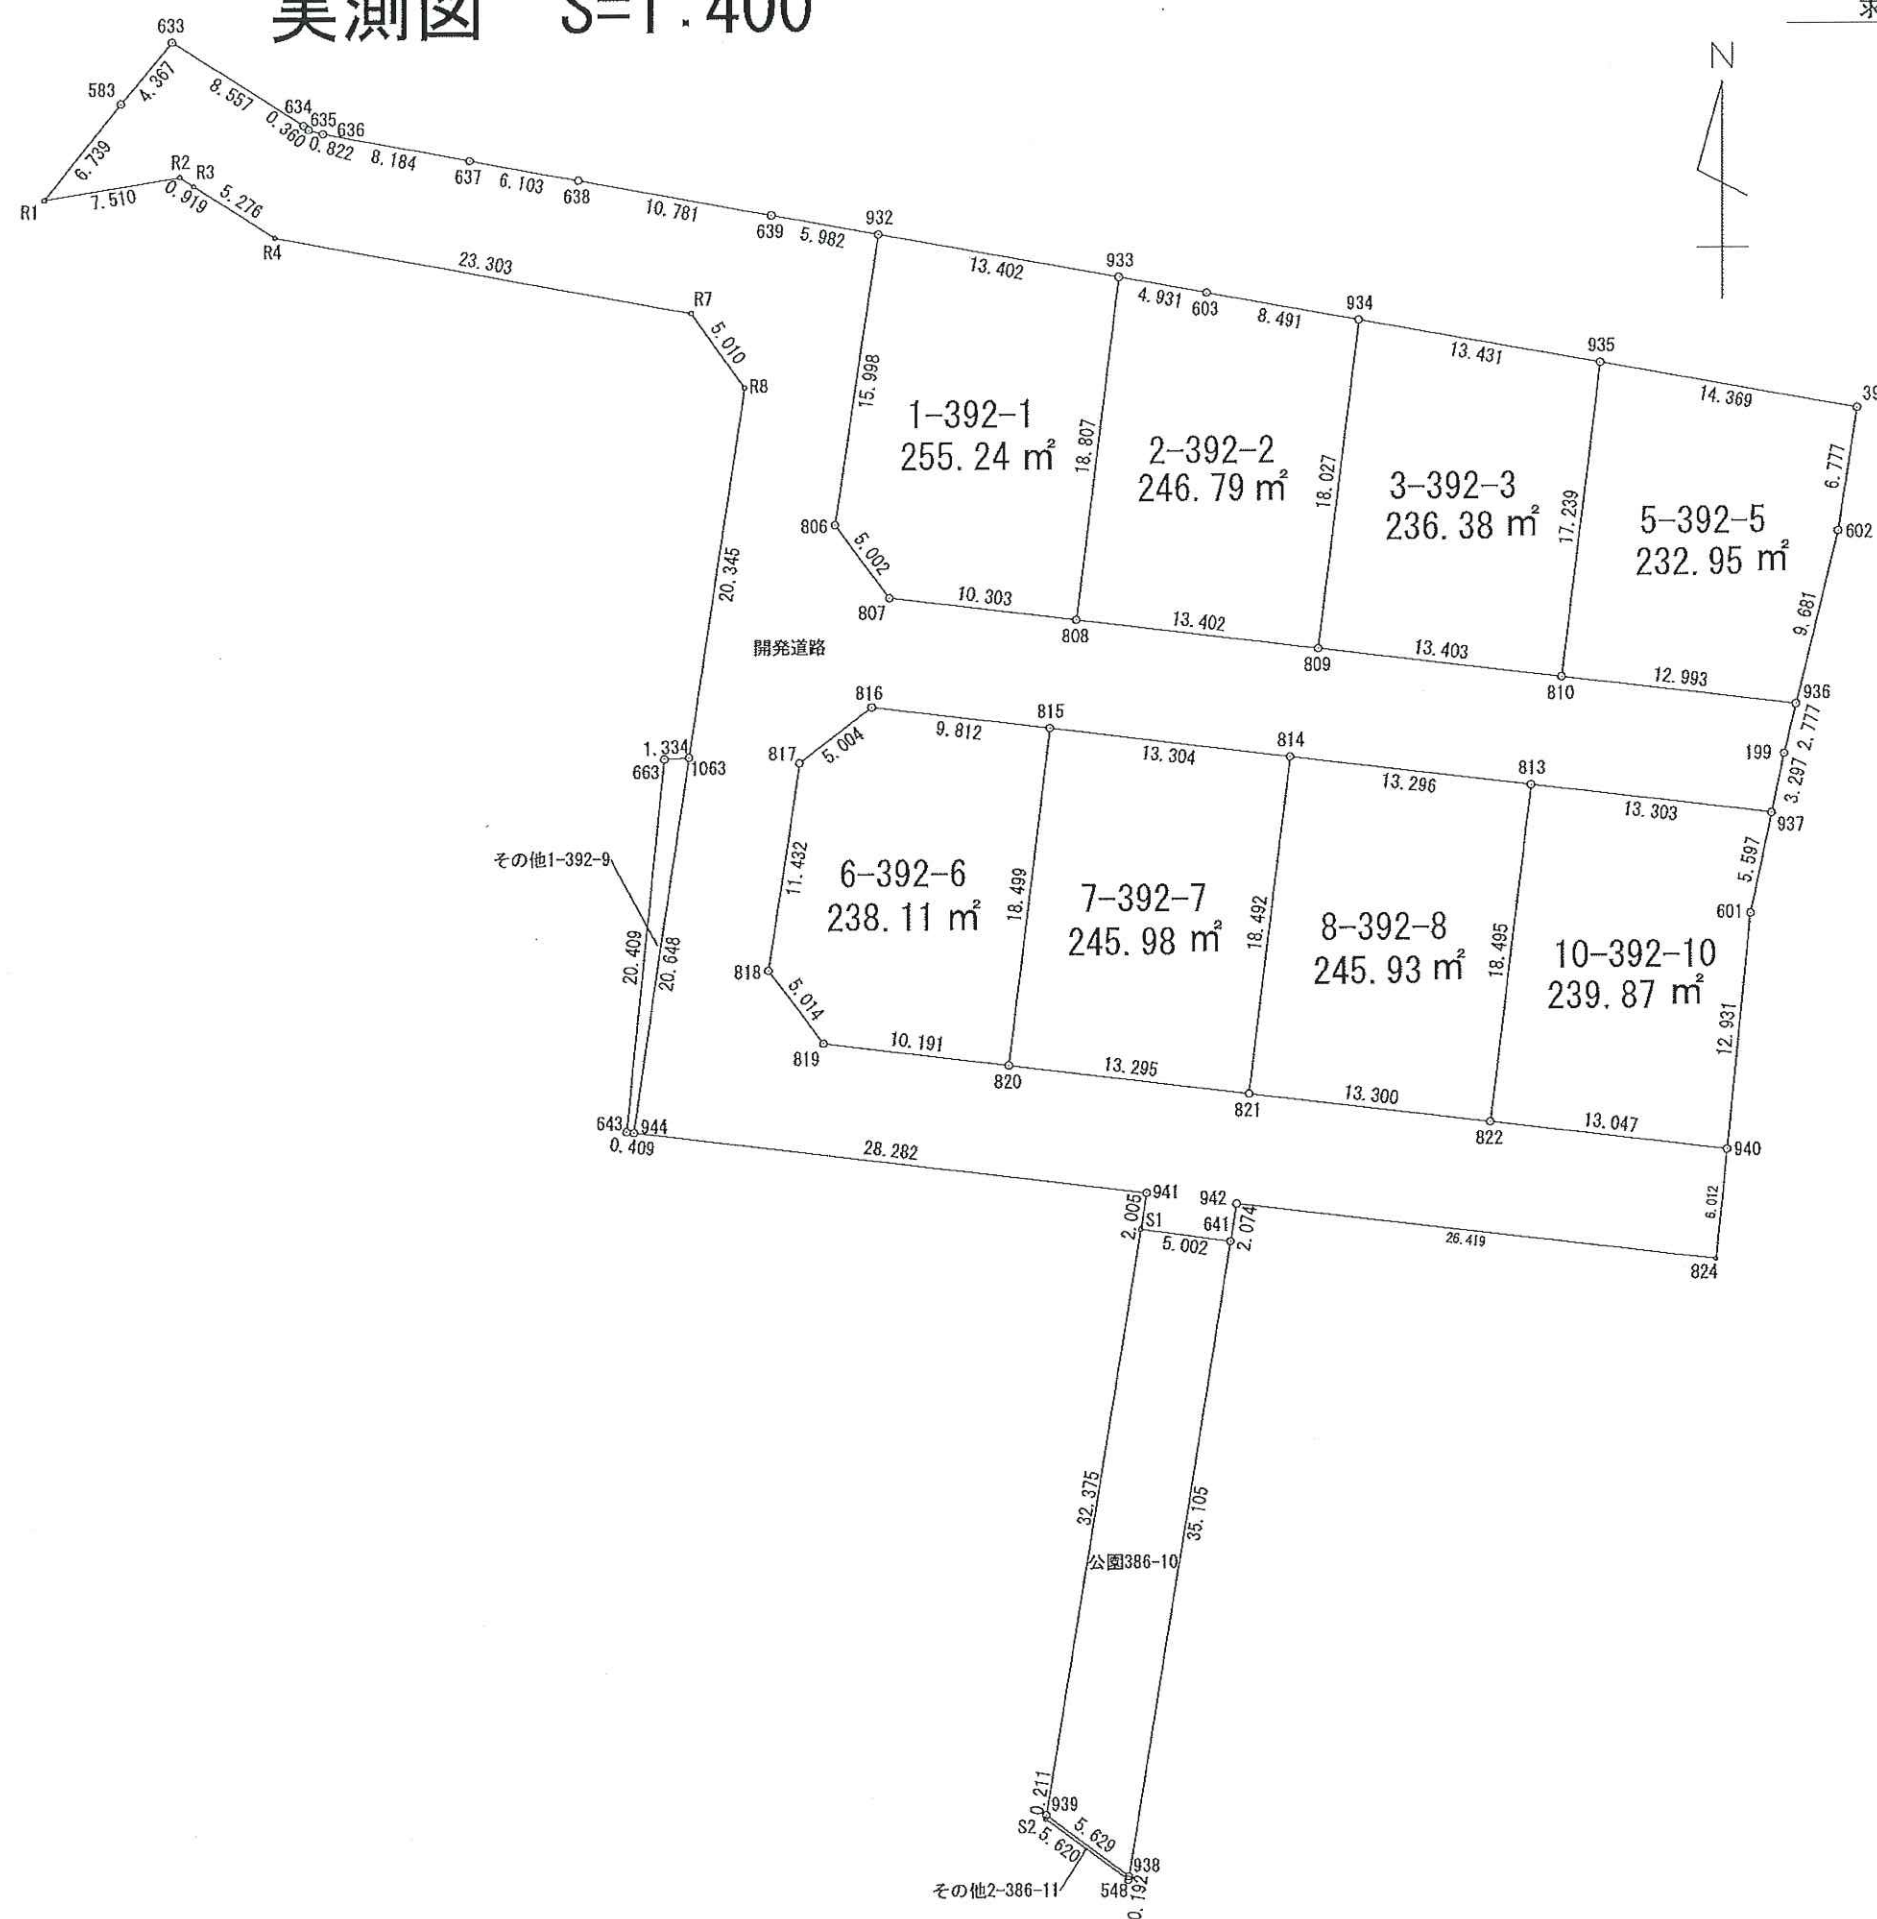

求積表

地番	A 1-392-1			
NO	Xn	Yn	Yn+1-Yn-1	Xn · (Yn+1-Yn-1)
932	142025.483	45935.833	15.540	2207076.005820
933	142023.067	45949.015	10.876	1544642.876692
808	142004.402	45946.709	-12.532	-1779599.165864
807	142005.663	45936.483	-13.234	-1879302.944142
806	142009.660	45933.475	-0.650	-92306.279000
合計				510.493506
合計面積				255.2467530
地積				255.24 m ²

地番	B 2-392-2			
NO	Xn	Yn	Yn+1-Yn-1	Xn · (Yn+1-Yn-1)
933	142023.067	45949.015	7.156	1016317.067452
603	142022.178	45953.865	13.202	1874976.793956
934	142020.648	45962.217	6.145	872716.881960
809	142002.757	45960.010	-15.508	-2202178.755556
808	142004.402	45946.709	-10.995	-1561338.399990
合計				493.587822
合計面積				246.7939110
地積				246.79 m ²

地番	C 3-392-3			
NO	Xn	Yn	Yn+1-Yn-1	Xn · (Yn+1-Yn-1)
934	142020.648	45962.217	15.418	2189674.350864
935	142018.229	45975.428	11.096	1575834.268984
810	142001.120	45973.313	-15.418	-2189373.268160
809	142002.757	45960.010	-11.096	-1575662.591672
合計				472.760016
合計面積				236.3800080
地積				236.38 m ²

地番	D 5-392-5			
NO	Xn	Yn	Yn+1-Yn-1	Xn · (Yn+1-Yn-1)
935	142018.229	45975.428	16.249	2307654.203021
39	142015.640	45989.562	13.094	1859552.790160
602	142008.943	45988.522	-3.352	-476013.976936
936	141999.542	45986.210	-15.209	-2159671.034278
810	142001.120	45973.313	-10.782	-1531056.075840
合計				465.906127
合計面積				232.9530635
地積				232.95 m ²

地番	E 6-392-6			
NO	Xn	Yn	Yn+1-Yn-1	Xn · (Yn+1-Yn-1)
817	141996.699	45931.527	5.679	806399.253621
816	141999.721	45935.515	13.726	1949088.170446
815	141998.516	45945.253	7.471	1060870.913036
820	141980.156	45942.986	-12.381	-1757856.311436
819	141981.403	45932.872	-13.150	-1867055.449450
818	141985.393	45929.836	-1.345	-190970.353585
合計				476.222632
合計面積				238.1113160
地積				238.11 m ²

所在	高松市西山崎町392-1他
地番	
作製年月日	令和3年6月17日
作製者	高松市円座町1580-10 土地家屋調査士・二級建築士 岡野上竜二

地 番	F 7-392-7			
NO	Xn	Yn	Yn+1-Yn-1	Xn・(Yn+1-Yn-1)
815	141998.516	45945.253	15.470	2196717.042520
814	141996.881	45958.456	10.928	1551741.915568
821	141978.529	45956.181	-15.470	-2196407.843630
820	141980.156	45942.986	-10.928	-1551559.144768
合 計				491.969690
合 計 面 積				245.9848450
地 積				245.98 m ²

地 番	G 8-392-8			
NO	Xn	Yn	Yn+1-Yn-1	Xn・(Yn+1-Yn-1)
814	141996.881	45958.456	15.471	2196833.745951
813	141995.250	45971.652	10.924	1551156.111000
822	141976.895	45969.380	-15.471	-2196524.542545
821	141978.529	45956.181	-10.924	-1550973.450796
合 計				491.863610
合 計 面 積				245.9318050
地 積				245.93 m ²

地 番	H 10-392-10			
NO	Xn	Yn	Yn+1-Yn-1	Xn・(Yn+1-Yn-1)
813	141995.250	45971.652	15.475	2197376.493750
937	141993.621	45984.855	12.028	1707899.273388
601	141988.149	45983.680	-2.527	-358804.052523
940	141975.289	45982.328	-14.300	-2030246.632700
822	141976.895	45969.380	-10.676	-1515745.331020
合 計				479.750895
合 計 面 積				239.8754475
地 積				239.87 m ²

地 番	I 開発道路			
NO	Xn	Yn	Yn+1-Yn-1	Xn・(Yn+1-Yn-1)
R8	142017.164	45928.494	0.096	13633.647744
R7	142021.242	45925.584	-25.824	-3667556.553408
R4	142025.481	45902.670	-27.365	-3886527.287565
R3	142028.314	45898.219	-5.226	-742239.968964
R2	142028.807	45897.444	-8.184	-1162363.756488
R1	142027.580	45890.035	-3.194	-453636.090520
583	142032.838	45894.250	6.991	992951.570458
633	142036.209	45897.026	9.995	1419651.908955
634	142031.614	45904.245	7.488	1063532.725632
635	142031.375	45904.514	1.060	150553.257500
636	142031.151	45905.305	8.832	1254419.125632
637	142029.628	45913.346	14.042	1994380.036376
638	142028.518	45919.347	16.603	2358099.484354
639	142026.561	45929.949	16.486	2341449.884646
932	142025.483	45935.833	3.526	500781.853058
806	142009.660	45933.475	0.650	92306.279000
807	142005.663	45936.483	13.234	1879302.944142
808	142004.402	45946.709	23.527	3340937.565854
809	142002.757	45960.010	26.604	3777841.347228
810	142001.120	45973.313	26.200	3720429.344000
936	141999.542	45986.210	12.234	1737222.396828
199	141996.845	45985.547	-1.355	-192405.724975
937	141993.621	45984.855	-13.895	-1973001.363795
813	141995.250	45971.652	-26.399	-3748532.604750
814	141996.881	45958.456	-26.399	-3748575.661519
815	141998.516	45945.253	-22.941	-3257587.955556
816	141999.721	45935.515	-13.726	-1949088.170446
817	141996.699	45931.527	-5.679	-806399.253621
818	141985.393	45929.836	1.345	190970.353585
819	141981.403	45932.872	13.150	1867055.449450
820	141980.156	45942.986	23.309	3309415.456204
821	141978.529	45956.181	26.394	3747381.294426
822	141976.895	45969.380	26.147	3712269.873565
940	141975.289	45982.328	12.318	1748851.609902
824	141969.310	45981.698	-26.850	-3811875.973500
942	141972.544	45955.478	-26.561	-3770932.741184
641	141970.498	45955.137	-5.296	-751875.757408
S1	141971.179	45950.182	-4.625	-656616.702875
941	141973.157	45950.512	-27.739	-3938193.402023
944	141976.620	45922.443	-25.024	-3552822.938880
1063	141997.042	45925.488	6.051	859224.101142
合 計				2429.602204
合 計 面 積				1214.8011020
地 積				1214.80 m ²

地 番	J その他1-392-9			
NO	Xn	Yn	Yn+1-Yn-1	Xn・(Yn+1-Yn-1)
663	141996.968	45924.156	3.451	490031.536568
1063	141997.042	45925.488	-1.713	-243240.932946
944	141976.620	45922.443	-3.451	-489961.315620
643	141976.669	45922.037	1.713	243206.033997
合 計				35.321999
合 計 面 積				17.6609995
地 積				17.66 m ²

地 番	K 公園386-10			
NO	Xn	Yn	Yn+1-Yn-1	Xn・(Yn+1-Yn-1)
S1	141971.179	45950.182	10.280	1459463.720120
641	141970.498	45955.137	-0.819	-116273.837862
938	141935.871	45949.363	-10.280	-1459100.753880
939	141939.245	45944.857	0.819	116248.241655
合 計				337.370033
合 計 面 積				168.6850165
地 積				168.68 m ²

地 番	L その他2-386-11			
NO	Xn	Yn	Yn+1-Yn-1	Xn・(Yn+1-Yn-1)
S2	141939.037	45944.822	-4.474	-635035.251538
939	141939.245	45944.857	4.541	644546.111545
938	141935.871	45949.363	4.474	635021.086854
548	141935.682	45949.331	-4.541	-644529.931962
合 計				2.014899
合 計 面 積				1.0074495
地 積				1.00 m ²