


実測図 S=1:250

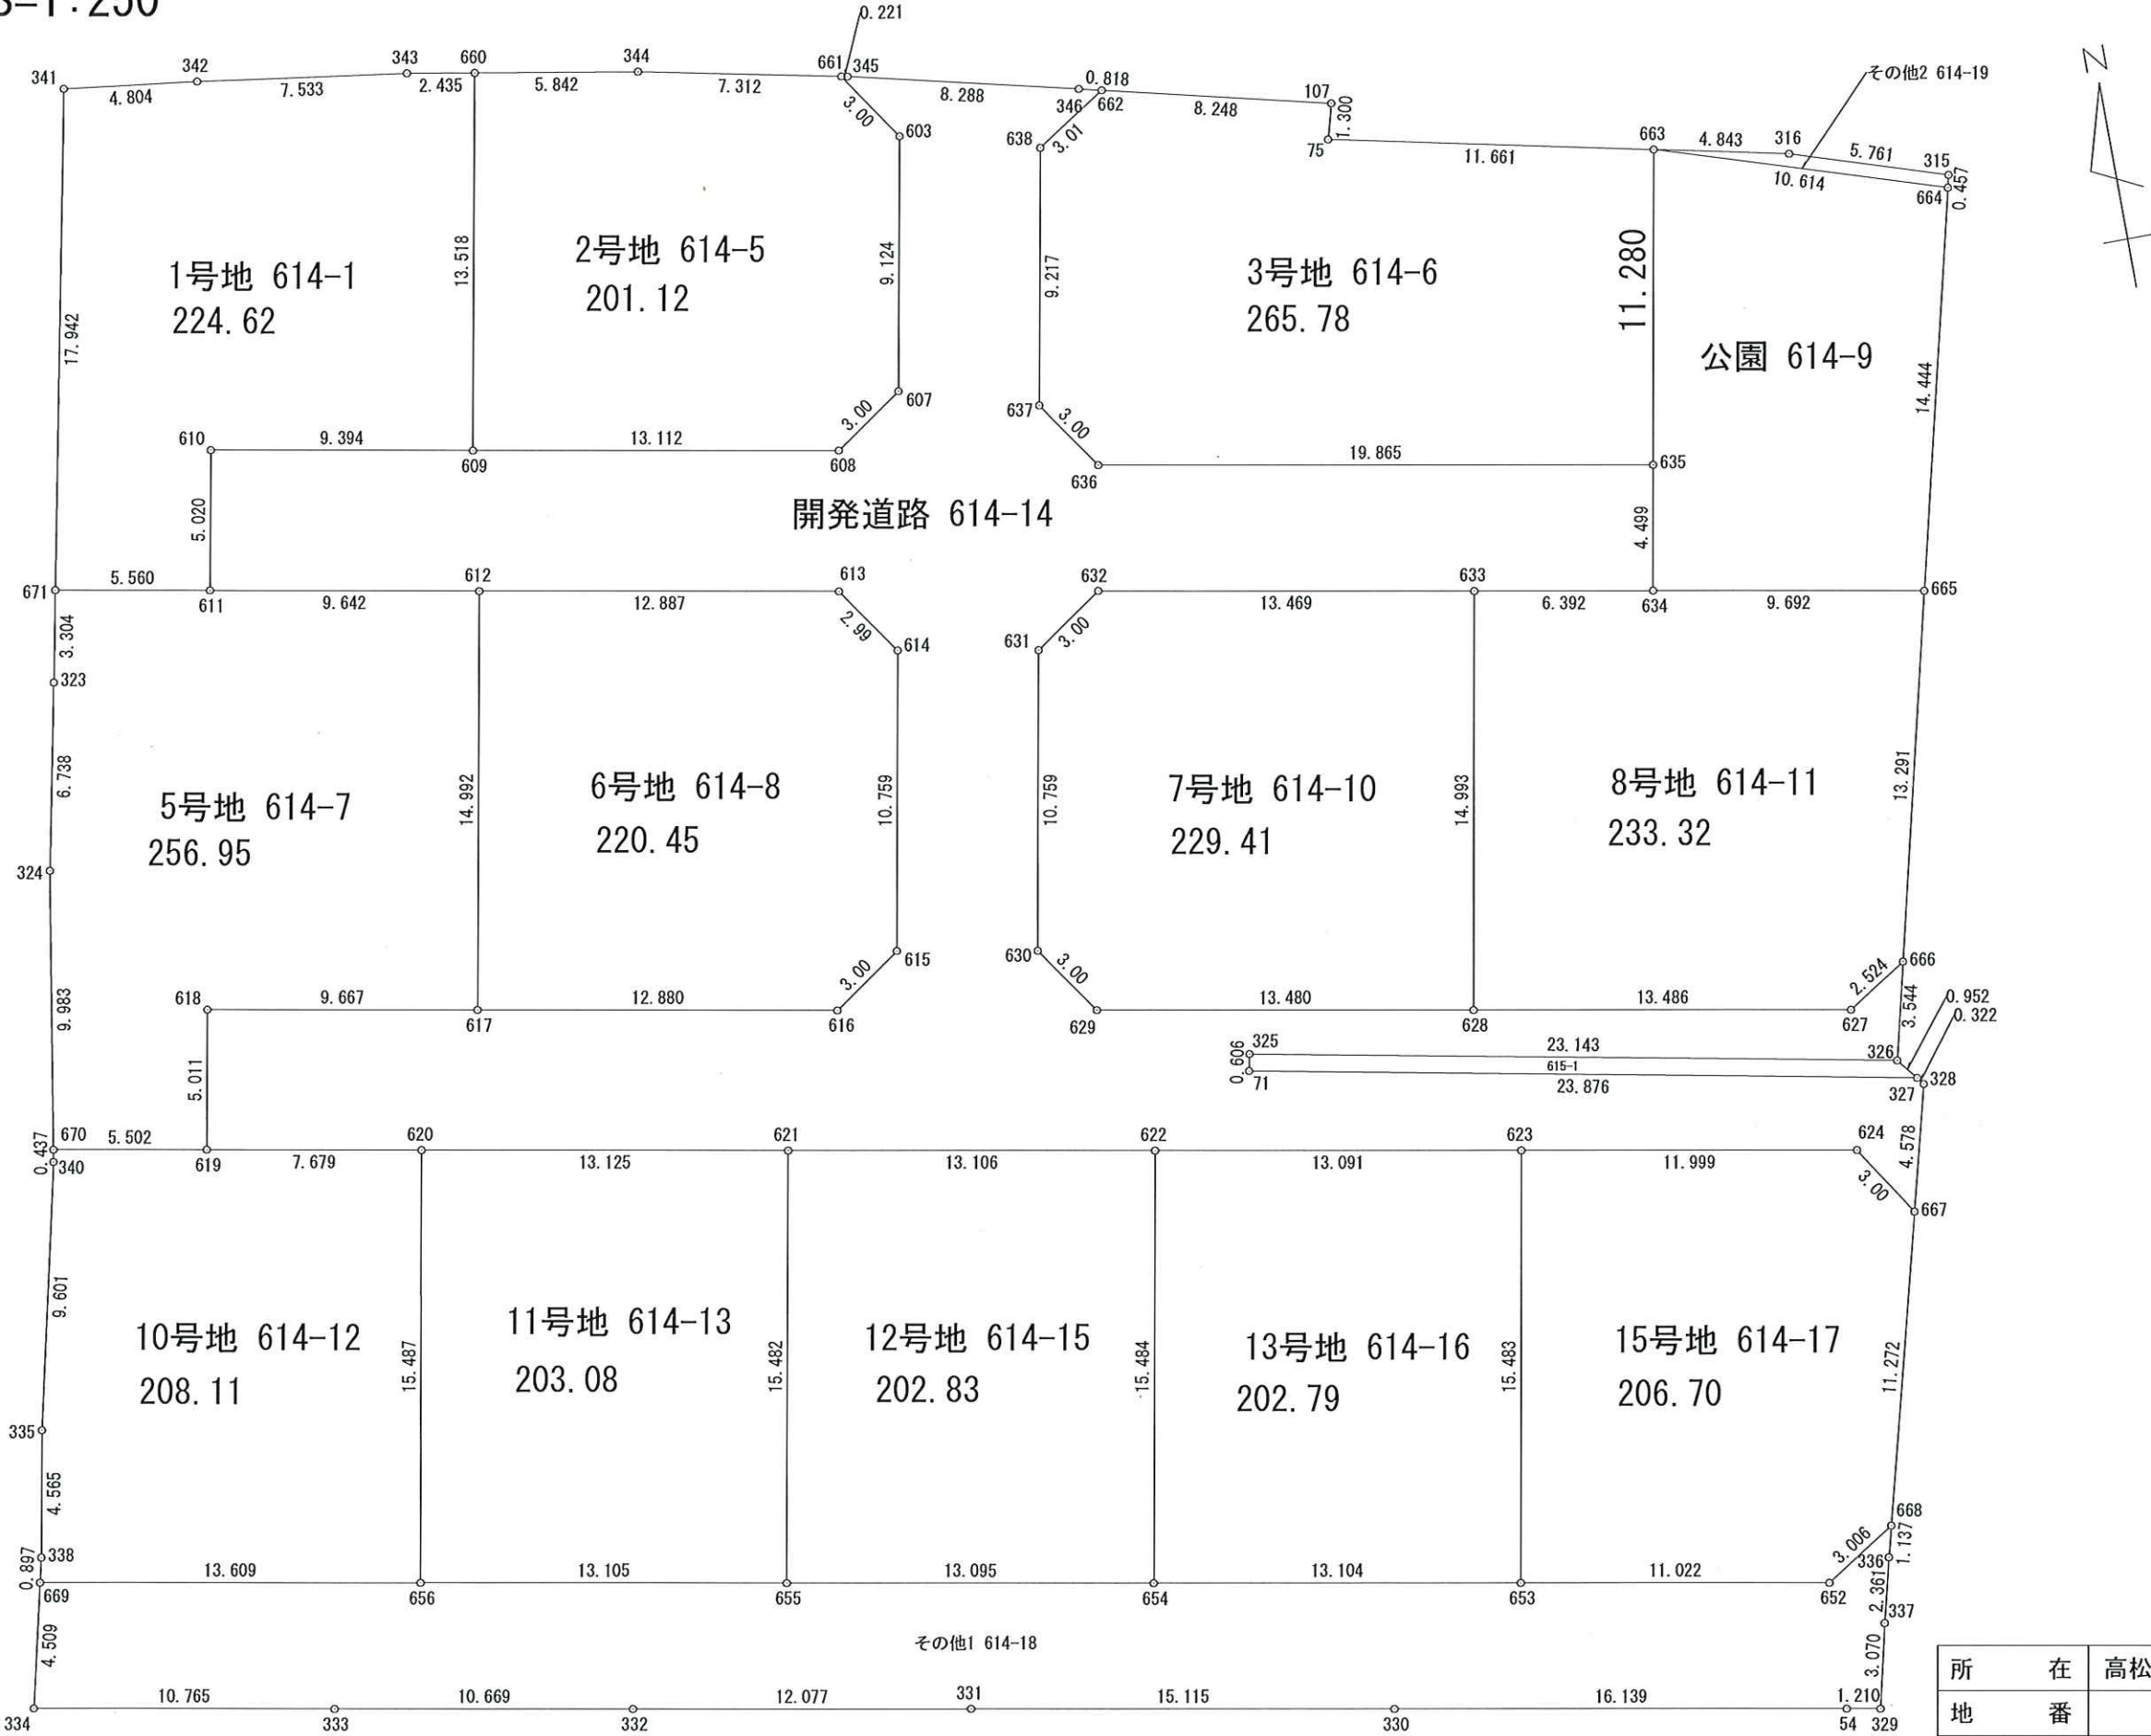

所 在	高松市香南町横井字田中
地 番	
作製年月日	令和3年3月17日
作 製 者	高松市円座町1580-10 土地家屋調査士 岡野上 竜二 二級建築士 宅地建物取引士

求積表

地番	A 1号地 614-1				
NO	Xn	Yn	Yn+1-Yn-1	Xn・(Yn+1-Yn-1)	
341	138149.652	47187.666	8.218	1135313.840136	
342	138149.044	47192.431	12.222	1688457.615768	
343	138147.980	47199.888	9.855	1361448.342900	
660	138147.558	47202.286	-0.057	-7874.410806	
609	138134.265	47199.831	-11.693	-1615203.960645	
610	138135.971	47190.593	-10.151	-1402218.241621	
611	138131.035	47189.680	-6.380	-881276.003300	
671	138132.045	47184.213	-2.014	-278197.938630	
			合 計	449.243802	
			合 計 面 積	224.6219010	
			地 積	224.62	m ²

地番	B 2号地 614-5				
NO	Xn	Yn	Yn+1-Yn-1	Xn・(Yn+1-Yn-1)	
660	138147.558	47202.286	8.209	1134053.303622	
344	138146.546	47208.040	12.912	1783748.201952	
661	138145.055	47215.198	8.828	1219544.545540	
603	138142.563	47216.868	0.009	1243.283067	
607	138133.591	47215.207	-4.141	-572011.200331	
608	138131.896	47212.727	-15.376	-2123916.032896	
609	138134.265	47199.831	-10.441	-1442259.860865	
			合 計	402.240089	
			合 計 面 積	201.1200445	
			地 積	201.12	m ²

地番	C 3号地 614-6				
NO	Xn	Yn	Yn+1-Yn-1	Xn・(Yn+1-Yn-1)	
662	138142.875	47224.266	10.546	1456854.759750	
107	138140.919	47232.279	7.670	1059540.848730	
75	138139.665	47231.936	11.051	1526581.437915	
663	138137.186	47243.330	9.352	1291858.963472	
635	138126.092	47241.288	-21.577	-2980346.687084	
636	138129.697	47221.753	-21.231	-2932631.597007	
637	138132.180	47220.057	-0.020	-2762.643600	
638	138141.243	47221.733	4.209	5814359.491787	
			合 計	531.573963	
			合 計 面 積	265.7869815	
			地 積	265.78	m ²

地番	D 5号地 614-7				
NO	Xn	Yn	Yn+1-Yn-1	Xn・(Yn+1-Yn-1)	
671	138132.045	47184.213	6.103	843019.870635	
611	138131.035	47189.680	14.948	2064782.711180	
612	138129.278	47199.161	6.767	933339.531446	
617	138114.536	47196.437	-12.231	-1689278.889816	
618	138116.288	47186.930	-10.418	-1438895.488384	
619	138111.360	47186.019	-6.323	-873278.129280	
670	138112.350	47180.607	-3.768	-520407.334800	
324	138122.197	47182.251	2.970	410222.925090	
323	138128.803	47183.577	1.962	271008.711486	
			合 計	513.907557	
			合 計 面 積	256.9537785	
			地 積	256.95	m ²

地番	E 6号地 614-8				
NO	Xn	Yn	Yn+1-Yn-1	Xn・(Yn+1-Yn-1)	
612	138129.278	47199.161	15.397	2126776.493366	
613	138126.937	47211.834	14.367	1984469.703879	
614	138124.476	47213.528	-0.258	-35636.114808	
615	138113.896	47211.576	-4.426	-611282.103696	
616	138112.192	47209.102	-15.139	-2090880.474688	
617	138114.536	47195.437	-9.941	-1372996.602376	
			合 計	440.901677	
			合 計 面 積	220.4508385	
			地 積	220.45	m ²

地番	F 7号地 614-10				
NO	Xn	Yn	Yn+1-Yn-1	Xn・(Yn+1-Yn-1)	
631	138123.573	47218.469	4.431	612025.551963	
632	138125.270	47220.947	15.722	2171605.494940	
633	138122.819	47234.191	10.521	1453190.178699	
628	138108.075	47231.468	-15.979	-2206828.930425	
629	138110.520	47218.212	-14.952	-2065028.495040	
630	138112.993	47216.516	0.257	35495.039201	
			合 計	458.839338	
			合 計 面 積	229.4196690	
			地 積	229.41	m ²

地番	G 8号地 614-11				
NO	Xn	Yn	Yn+1-Yn-1	Xn・(Yn+1-Yn-1)	
633	138122.819	47234.191	9.010	1244486.599100	
634	138121.667	47240.478	15.817	2184670.406939	
665	138119.901	47250.008	6.378	880928.728578	
666	138106.989	47246.856	-5.278	-728928.687942	
627	138105.628	47244.730	-15.388	-2125169.403664	
628	138108.075	47231.468	-10.539	-1455521.002425	
			合 計	466.640676	
			合 計 面 積	233.3203380	
			地 積	233.32	m ²

地番	H 10号地 614-12				
NO	Xn	Yn	Yn+1-Yn-1	Xn・(Yn+1-Yn-1)	
670	138112.350	47180.607	5.487	757822.464450	
619	138111.360	47186.019	12.962	1790199.448320	
620	138109.960	47193.569	4.762	657679.629520	
656	138094.726	47190.781	-16.172	-2233267.908872	
669	138097.188	47177.397	-13.181	-1820259.035028	
338	138098.062	47177.600	1.033	142655.298046	
335	138102.551	47178.430	2.932	404916.679532	
340	138111.919	47180.532	2.177	300669.647663	
			合 計	416.223631	
			合 計 面 積	208.1118155	
			地 積	208.11	m ²

地番	I 11号地 614-13				
NO	Xn	Yn	Yn+1-Yn-1	Xn・(Yn+1-Yn-1)	
620	138109.960	47193.569	15.694	2167497.712240	
621	138107.575	47206.475	10.100	1394886.507500	
655	138092.349	47203.669	-15.694	-2167221.325206	
656	138094.726	47190.781	-10.100	-1394756.732600	
			合 計	406.161934	
			合 計 面 積	203.0809670	
			地 積	203.08	m ²

地番	J 12号地 614-15				
NO	Xn	Yn	Yn+1-Yn-1	Xn・(Yn+1-Yn-1)	
621	138107.575	47206.475	15.694	2167460.282050	
622	138105.196	47219.363	10.071	1390857.428916	
654	138089.970	47216.546	-15.694	-2167183.989180	
655	138092.349	47203.669	-10.071	-1390728.046779	
			合 計	405.675007	
			合 計 面 積	202.8375035	
			地 積	202.83	m ²

地番	K 13号地 614-16				
NO	Xn	Yn	Yn+1-Yn-1	Xn・(Yn+1-Yn-1)	
622	138105.196	47219.363	15.691	2167008.630436	
623	138102.822	47232.237	10.070	1390695.417540	
653	138087.595	47229.433	-15.691	-2166732.453145	
654	138089.970	47216.546	-10.070	-1390565.997900	
			合 計	405.595931	
			合 計 面 積	202.7984655	
			地 積	202.79	m ²

地番	L 15号地 614-17				
NO	Xn	Yn	Yn+1-Yn-1	Xn・(Yn+1-Yn-1)	
623	138102.822	47232.237	14.605	2016991.715310	
624	138100.650	47244.038	13.413	1852344.018450	
667	138098.116	47245.650	-1.231	-169998.780796	
668	138087.208	47242.807	-5.378	-742633.004624	
652	138085.593	47240.272	-13.374	-1846756.720782	
653	138087.595	47229.433	-8.035	-1109533.825825	
			合 計	413.401733	
			合 計 面 積	206.7008665	
			地 積	206.70	m ²

地番	M 開発道路 614-14				
NO	Xn	Yn	Yn+1-Yn-1	Xn・(Yn+1-Yn-1)	
326	138103.546	47246.016	-23.553	-3252752.818938	
325	138107.985	47223.303	-22.835	-3153695.837475	
71	138107.391	47223.181	23.309	3219145.176819	
327	138102.804	47246.612	23.624	3262540.641696	
328	138102.546	47246.805	-0.962	-132854.649252	
667	138098.116	47245.650	-2.767	-382117.488972	
624	138100.650	47244.038	-13.413	-1852344.018450	
623	138102.822	47232.237	-24.675	-3407687.132850	
622	138105.196	47219.363	-25.762	-3557866.059352	
621	138107.575	47206.475	-25.794	-3562346.789550	
620	138109.960	47193.569	-20.456	-2825177.341760	
619	138111.360	47186.019	-6.639	-916921.319040	
618	138116.288	47186.930	10.418	1438895.488384	
617	138114.536	47196.437	22.172	3062275.492192	
616	138112.192	47209.102	15.139	2090880.474688	
615	138113.896	47211.576	4.426	611292.103696	
614	138124.476	47213.528	0.258	35636.114808	
613	138126.937	47211.834	-14.367	-1984469.703879	
612	138129.278	47199.161	-22.154	-3060116.024812	
611	138131.035	47189.680	-8.568	-1183506.707880	
610	138135.971	47190.593	10.151	1402218.241621	
609	138134.265	47199.831	22.134	3057463.821510	
608	138131.896	47212.727	15.376	2123916.032896	
607	138133.591	47215.207	4.141	572011.200331	
603	138142.563	47216.868	-0.009	-1243.283067	
661	138145.055	47215.198	-1.454	-200862.909970	
345	138145.010	47215.414	8.273	1142873.667730	
346	138143.069	47223.471	8.852	1222842.446788	
662	138142.875	47224.266	-1.738	-240092.316750	
638	138141.243	47221.733	-4.209	-581436.491787	
637	138132.180	47220.057	0.020	2762.643600	
636	138129.697	47221.753	21.231	2932631.597007	
635	138126.092	47241.288	18.725	2586411.072700	
634	138121.667	47240.478	-7.097	-980249.470699	
633	138122.819	47234.191	-19.531	-2697676.777889	
632	138125.270	47220.947	-15.722	-2171605.494940	
631	138123.573	47218.469	-4.431	-612025.551963	
630	138112.993	47216.516	-0.257	-35495.039201	
629	138110.520	47218.212	14.952	2065028.495040	
628	138108.075	47231.468	26.518	3662349.932850	
627	138105.628	47244.730	15.388	2125169.403664	
626	138106.989	47246.856	1.286	177605.587854	
合 計				1406.409398	
合 計 面 積				703.2046990	
地 積				703.20	
				㎡	