


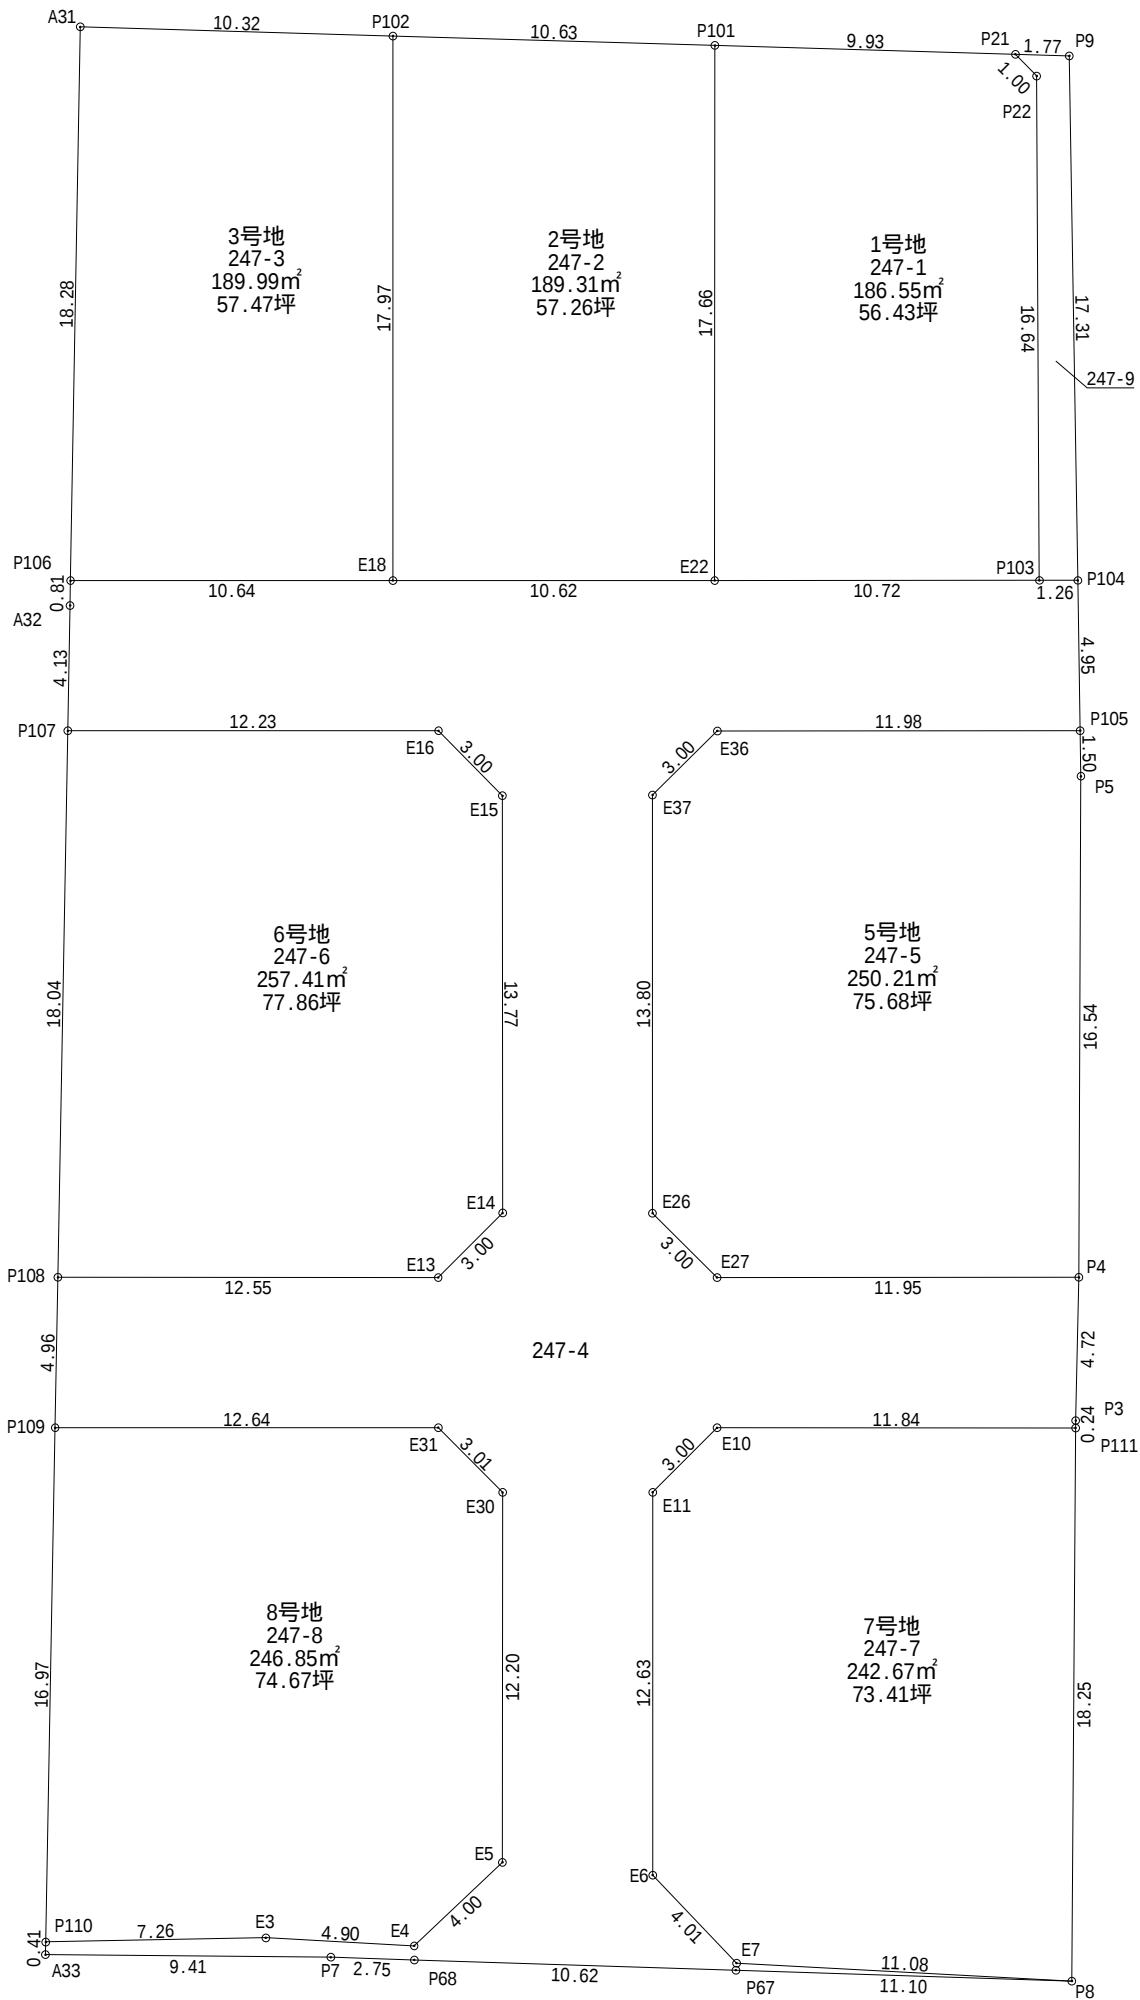

座 標 求 積 表

247-1 (1号地)				
地番	247-1	(1号地)		
測点	Xn	Yn	(Xn+1 - Xn-1)Yn	距 離
P21	142622.053	28530.985	-127390.848025	9.93
P101	142617.320	28522.254	-570701.780286	17.66
E22	142602.044	28531.119	-282115.704672	10.72
P103	142607.432	28540.388	563415.799508	16.64
P22	142621.785	28531.950	417165.640950	1.00
	倍 面 積		373.107475	
	面 積		186.5537375	
	地 積		186.55 m ²	
	坪 数		56.43	

247-2 (2号地)				
地番	247-2	(2号地)		
測点	Xn	Yn	(Xn+1 - Xn-1)Yn	距 離
P102	142612.253	28512.908	-587622.520972	17.97
E18	142596.711	28521.929	-291180.373161	10.62
E22	142602.044	28531.119	587997.831471	17.66
P101	142617.320	28522.254	291183.691086	10.63
	倍 面 積		378.628424	
	面 積		189.3142120	
	地 積		189.31 m ²	
	坪 数		57.26	

247-3 (3号地)				
地番	247-3	(3号地)		
測点	Xn	Yn	(Xn+1 - Xn-1)Yn	距 離
P102	142612.253	28512.908	302807.082960	10.32
A31	142607.331	28503.830	-595473.512530	18.28
P106	142591.362	28512.730	-302805.192600	10.64
E18	142596.711	28521.929	595851.618739	17.97
	倍 面 積		379.996569	
	面 積		189.9982845	
	地 積		189.99 m ²	
	坪 数		57.47	

247-4				
地番	247-4			
測点	Xn	Yn	(Xn+1 - Xn-1)Yn	距 離
P67	142562.729	28554.753	294028.291641	11.10
P8	142567.991	28564.528	6055.679936	11.08
E7	142562.941	28554.655	-112191.239495	4.01
E6	142564.062	28550.801	344122.804453	12.63
E11	142574.994	28544.458	394969.665346	3.00
E10	142577.899	28545.224	252453.961056	11.84
P111	142583.838	28555.471	175701.813063	0.24
P3	142584.052	28555.349	124387.100244	4.72
P4	142588.194	28553.071	-53251.477415	11.95
E27	142582.187	28542.735	-149563.931400	3.00
E26	142582.954	28539.829	362655.607103	13.80
E37	142594.894	28532.896	423399.643744	3.00
E36	142597.793	28533.685	254777.273365	11.98
P105	142603.823	28544.044	293347.140188	4.95
P104	142608.070	28541.485	103006.219365	1.26
P103	142607.432	28540.388	-171984.378088	10.72
E22	142602.044	28531.119	-305882.126799	10.62
E18	142596.711	28521.929	-304671.245578	10.64
P106	142591.362	28512.730	-172815.656530	0.81
A32	142590.650	28513.127	-123404.813656	4.13
P107	142587.034	28515.140	72143.304200	12.23
E16	142593.180	28525.722	152698.189866	3.00
E15	142592.387	28528.623	-362456.155215	13.77
E14	142580.475	28535.545	-422896.776900	3.00
E13	142577.567	28534.775	-262805.277750	12.55
P108	142571.265	28523.915	-303465.931685	4.96
P109	142566.928	28526.329	57509.079264	12.64
E31	142573.281	28537.267	158981.114457	3.01
E30	142572.499	28540.177	-323702.687534	12.20
E5	142561.939	28546.302	-411209.480310	4.00
E4	142558.094	28545.164	-173440.416464	4.90
E3	142555.863	28540.795	-171187.688410	7.26
P110	142552.096	28534.584	-117876.366504	0.41
A33	142551.732	28534.786	122414.231940	9.41
P7	142556.386	28542.972	170173.199064	2.75
P68	142557.694	28545.402	181063.484886	10.62
	倍 面 積		1082.153448	
	面 積		541.0767240	
	地 積		541.07 m ²	
	坪 数		163.67	

247-5 (5号地)				
地番	247-5	(5号地)		
測点	Xn	Yn	(Xn+1 - Xn-1)Yn	距 離
P105	142603.823	28544.044	-135298.768560	11.98
E36	142597.793	28533.685	-254777.273365	3.00
E37	142594.894	28532.896	-423399.643744	13.80
E26	142582.954	28539.829	-362655.607103	3.00
E27	142582.187	28542.735	149563.931400	11.95
P4	142588.194	28553.071	580940.782566	16.54
P5	142602.533	28544.821	446127.007409	1.50
	倍 面 積		500.428603	
	面 積		250.2143015	
	地 積		250.21 m ²	
	坪 数		75.68	

247-6 (6号地)				
地番	247-6	(6号地)		
測点	Xn	Yn	(Xn+1 - Xn-1)Yn	距 離
E16	142593.180	28525.722	-152698.189866	12.23
P107	142587.034	28515.140	-624909.293100	18.04
P108	142571.265	28523.915	-270035.903305	12.55
E13	142577.567	28534.775	262805.277750	3.00
E14	142580.475	28535.545	422896.776900	13.77
E15	142592.387	28528.623	362456.155215	3.00
	倍 面 積		514.823594	
	面 積		257.4117970	
	地 積		257.41 m ²	
	坪 数		77.86	

247-7 (7号地)				
地番	247-7	(7号地)		
測点	Xn	Yn	(Xn+1 - Xn-1)Yn	距 離
P111	142583.838	28555.471	282927.606668	11.84
E10	142577.899	28545.224	-252453.961056	3.00
E11	142574.994	28544.458	-394969.665346	12.63
E6	142564.062	28550.801	-344122.804453	4.01
E7	142562.941	28554.655	112191.239495	11.08
P8	142567.991	28564.528	596912.941616	18.25
	倍 面 積		485.356924	
	面 積		242.6784620	
	地 積		242.67 m ²	
	坪 数		73.41	

247-8 (8号地)				
地番	247-8	(8号地)		
測点	Xn	Yn	(Xn+1 - Xn-1)Yn	距 離
E31	142573.281	28537.267	-158981.114457	12.64
P109	142566.928	28526.329	-604330.279865	16.97
P110	142552.096	28534.584	-315735.171960	7.26
E3	142555.863	28540.795	171187.688410	4.90
E4	142558.094	28545.164	173440.416464	4.00
E5	142561.939	28546.302	411209.480310	12.20
E30	142572.499	28540.177	323702.687534	3.01
	倍 面 積		493.706436	
	面 積		246.8532180	
	地 積		246.85 m ²	
	坪 数		74.67	

247-9				
地番	247-9			
測点	Xn	Yn	(Xn+1 - Xn-1)Yn	距 離
P22	142621.785	28531.950	-417165.640950	16.64
P103	142607.432	28540.388	-391431.421420	1.26
P104	142608.070	28541.485	441508.231465	17.31
P9	142622.901	28532.549	398970.632667	1.77
P21	142622.053	28530.985	-31840.579260	1.00
	倍 面 積		41.222502	
	面 積		20.6112510	
	地 積		20.61 m ²	
	坪 数		6.23	

合 計 2124.7119875

所 在	丸亀市土器町西六丁目		
作成年月日	令和 3 年 7 月 6 日		
図 面 名	実 測 図	縮尺	1 : 250
申 請 者	高松市多肥下町1593番地9 株式会社 ロータリハウス・ルーツ 代表取締役 増 元 竜 彦		
作 成 者	高松市上福岡町778番地1 土地家屋調査士 藤 本 頼 弘		