


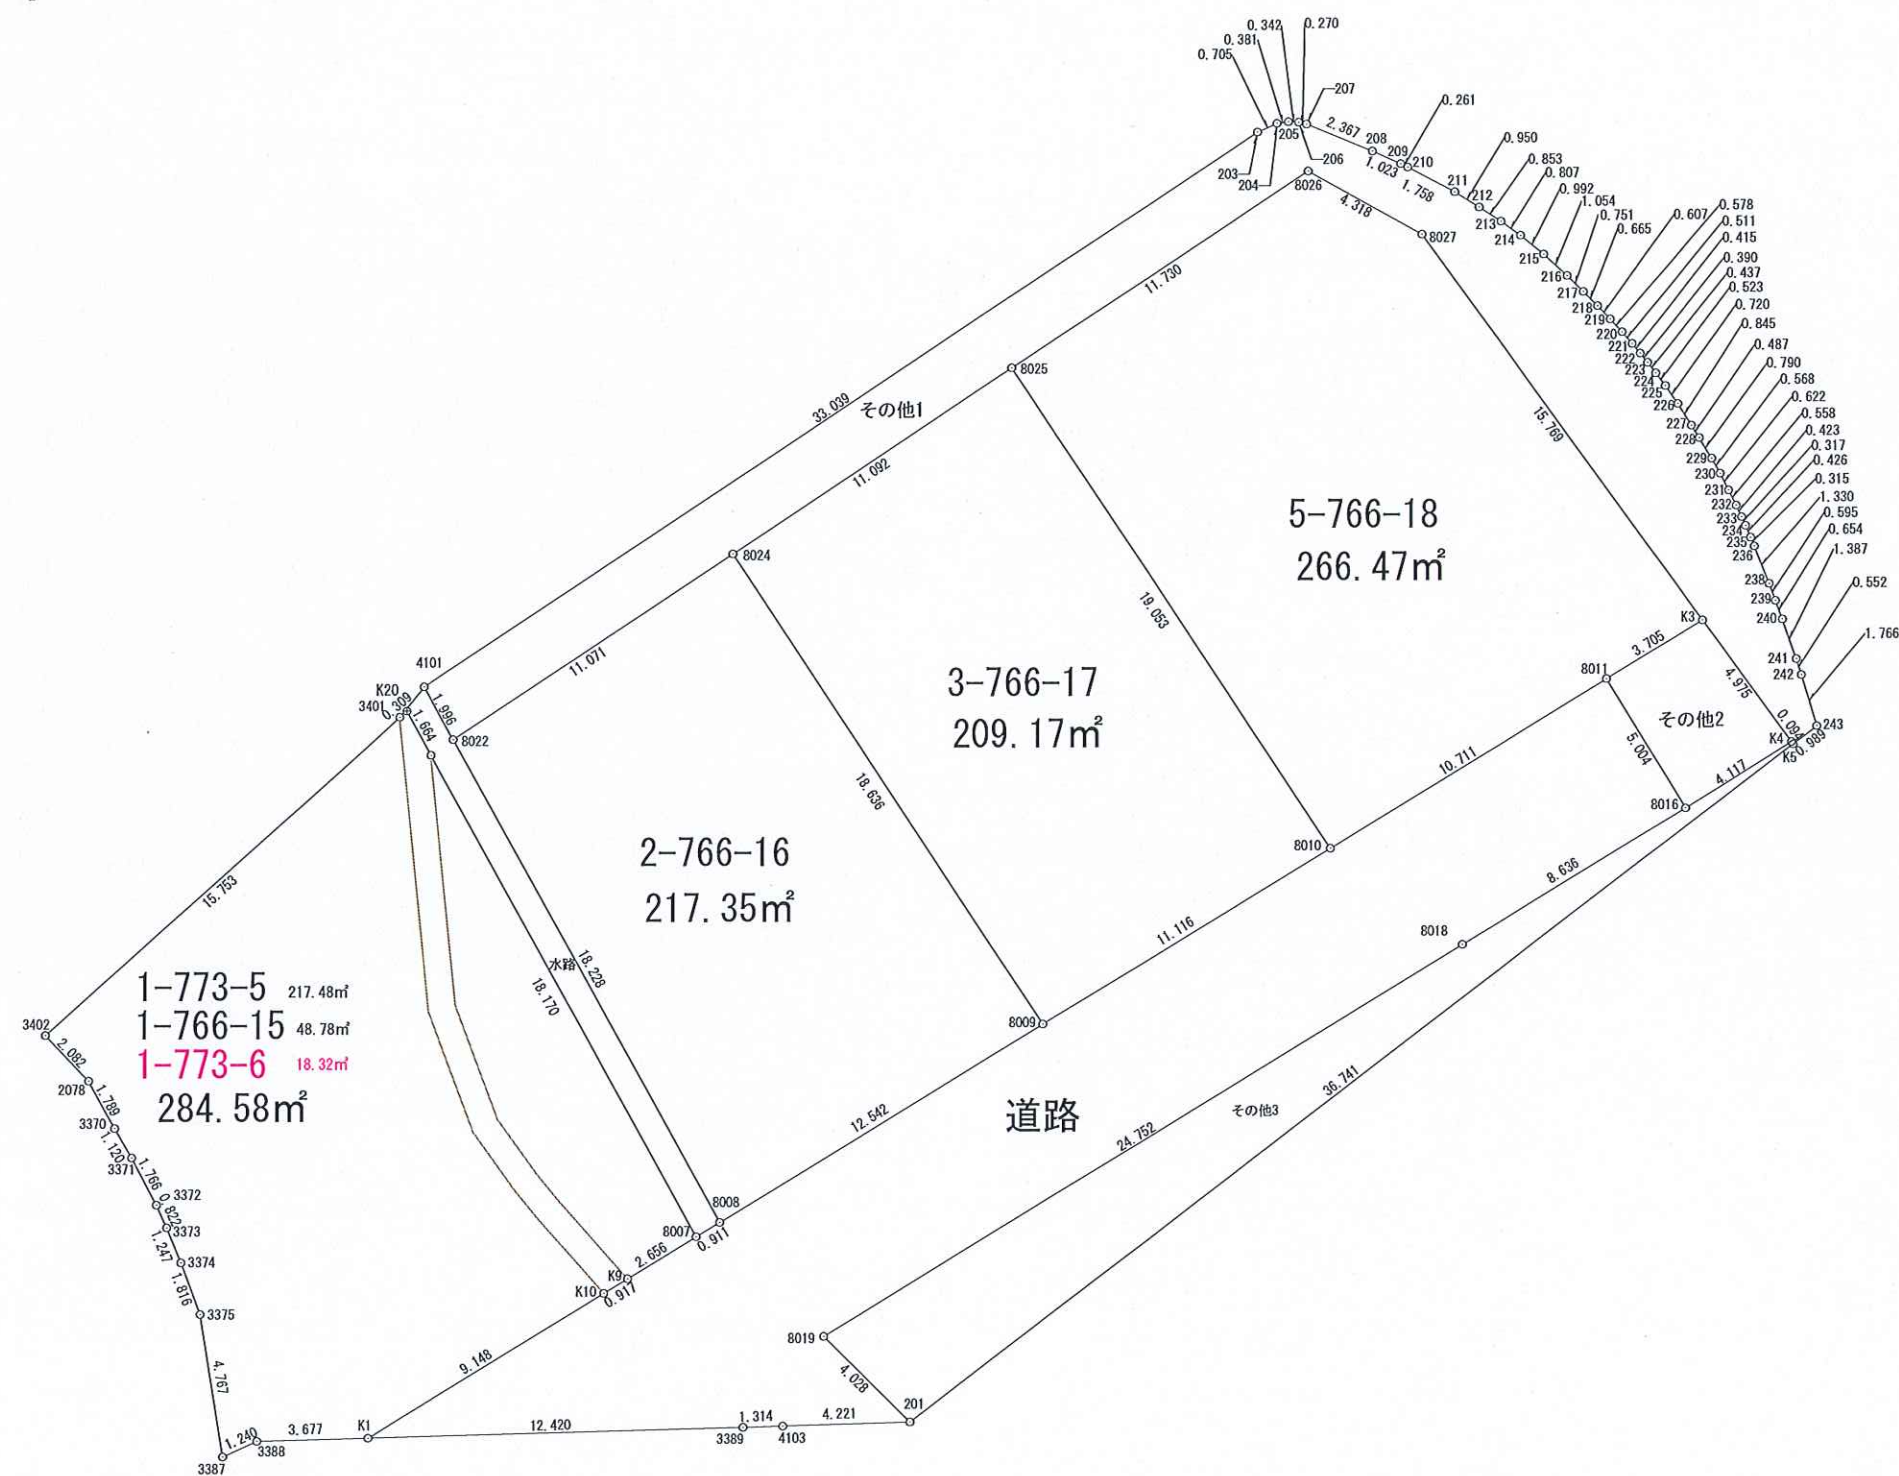

実測図 S=1:250



所 在	綾歌郡綾川町萱原字下所773-4他
地 番	
作製年月日	令和4年8月24日
作 製 者	高松市円座町1580-10 土地家屋調査士・二級建築士 岡野上竜二 宅地建物取引士

求積表

地 番	A 1-773-5				
N0	Xn	Yn	Yn+1-Yn-1	Xn・(Yn+1-Yn-1)	
3402	138463.835	39800.023	10.301	1426315.964335	
3401	138474.338	39811.764	12.009	1662938.325042	
2054	138471.708	39812.032	0.965	133625.198220	
2053	138464.630	39812.729	2.177	301437.499510	
2052	138460.624	39814.209	2.876	398212.754624	
2051	138458.669	39815.605	2.157	298655.349033	
2050	138457.737	39816.366	2.910	402912.014670	
K10	138455.302	39818.515	-5.659	-783518.554018	
K1	138450.535	39810.707	-11.484	-1589965.943940	
3388	138450.435	39807.031	-4.804	-665115.889740	
3387	138449.920	39805.903	-1.878	-260008.949760	
3375	138454.628	39805.153	-1.382	-191344.295896	
3374	138456.330	39804.521	-1.099	-152163.506670	
3373	138457.486	39804.054	-0.809	-112012.106174	
3372	138458.233	39803.712	-1.169	-161857.674377	
3371	138459.793	39802.885	-1.389	-192320.652477	
3370	138460.762	39802.323	-1.422	-196891.203564	
2078	138462.331	39801.463	-2.300	-318463.361300	
合 計				434.967518	
合 計 面 積				217.4837590	
地 積				217.48	
㎡					

地 番	B 1-766-15				
N0	Xn	Yn	Yn+1-Yn-1	Xn・(Yn+1-Yn-1)	
K8	138473.080	39812.800	8.634	1195576.572720	
8007	138457.164	39821.565	6.498	899694.651672	
K9	138455.780	39819.298	-4.510	-624435.567800	
4105	138458.322	39817.055	-2.974	-411775.049628	
4106	138459.218	39816.324	-2.040	-282456.804720	
4107	138461.051	39815.015	-2.707	-374814.065057	
4108	138464.834	39813.617	-2.084	-288560.714056	
4109	138471.798	39812.931	-0.817	-113131.458966	
			合 計	97.564165	
			合 計 面 積	48.7820825	
			地 積	48.78㎡	

地 番	C 1-773-6				
N0	Xn	Yn	Yn+1-Yn-1	Xn・(Yn+1-Yn-1)	
3401	138474.338	39811.764	-0.033	-4569.653154	
K20	138474.539	39811.999	1.036	143459.622404	
K8	138473.080	39812.800	0.932	129056.910560	
4109	138471.798	39812.931	0.817	113131.458966	
4108	138464.834	39813.617	2.084	288560.714056	
4107	138461.051	39815.015	2.707	374814.065057	
4106	138459.218	39816.324	2.040	282456.804720	
4105	138458.322	39817.055	2.974	411775.049628	
K9	138455.780	39819.298	1.460	202145.438800	
K10	138455.302	39818.515	-2.932	-405950.945464	
2050	138457.737	39816.366	-2.910	-402912.014670	
2051	138458.669	39815.605	-2.157	-298655.349033	
2052	138460.624	39814.209	-2.876	-398212.754624	
2053	138464.630	39812.729	-2.177	-301437.499510	
2054	138471.708	39812.032	-0.965	-133625.198220	
合 計				36.649516	
合 計 面 積				18.3247580	
地 積				18.32	
㎡					

地 番		D 2-766-16			
N0	Xn	Yn	Yn+1-Yn-1	Xn・(Yn+1-Yn-1)	
8022	138473.594	39813.534	0.420	58158.909480	
8024	138479.707	39822.764	19.517	2702708.441519	
8009	138464.168	39833.051	-0.420	-58154.950560	
8008	138457.636	39822.344	-19.517	-2702277.681812	
			合 計	434.718627	
			合 計 面 積	217.3593135	
			地 積	217.35	
㎡					

地 番	E 3-766-17				
N0	Xn	Yn	Yn+1-Yn-1	Xn・(Yn+1-Yn-1)	
8024	138479.707	39822.764	-1.039	-143880.415573	
8025	138485.832	39832.012	19.779	2739111.271128	
8010	138469.954	39842.543	1.039	143870.282206	
8009	138464.168	39833.051	-19.779	-2738682.778872	
			合 計	418.358889	
			合 計 面 積	209.1794445	
			地 積	209.17 m ²	

地 番	F 5-766-18				
N0	Xn	Yn	Yn+1-Yn-1	Xn・(Yn+1-Yn-1)	
8025	138485.832	39832.012	-0.750	-103864.374000	
8026	138492.307	39841.793	13.559	1877817.190613	
8027	138490.216	39845.571	13.055	1807989.769880	
K3	138477.465	39854.848	6.114	846651.221010	
8011	138475.535	39851.685	-12.305	-1703941.458175	
8010	138469.954	39842.543	-19.673	-2724119.405042	
合 計				532.944286	
合 計 面 積				266.4721430	
地 積				266.47㎡	

地 番	G 道路				
N0	Xn	Yn	Yn+1-Yn-1	Xn・(Yn+1-Yn-1)	
K1	138450.535	39810.707	-4.607	-637841.614745	
K10	138455.302	39818.515	8.591	1189469.499482	
K9	138455.780	39819.298	3.050	422290.129000	
8007	138457.164	39821.565	3.046	421740.521544	
8008	138457.636	39822.344	11.486	1590324.407096	
8009	138464.168	39833.051	20.199	2796837.729432	
8010	138469.954	39842.543	18.634	2580249.122836	
8011	138475.535	39851.685	11.747	1626672.109645	
8016	138471.262	39854.290	-4.771	-660646.391002	
8018	138466.770	39846.914	-28.504	-3946856.812080	
8019	138453.875	39825.786	-18.260	-2528167.757500	
201	138451.046	39828.654	-1.351	-187047.363146	
4103	138450.915	39824.435	-5.532	-765910.461780	
3389	138450.871	39823.122	-13.728	-1900653.557088	
合 計				459.561694	
合 計 面 積				229.7808470	
地 積				229.78	
㎡					

地 番	H 水路-				
N0	Xn	Yn	Yn+1-Yn-1	Xn・(Yn+1-Yn-1)	
K20	138474.539	39811.999	-0.230	-31849.143970	
4101	138475.342	39812.570	1.535	212559.649970	
8022	138473.594	39813.534	9.774	1353440.907756	
8008	138457.636	39822.344	8.031	1111953.274716	
8007	138457.164	39821.565	-9.544	-1321435.173216	
K8	138473.080	39812.800	-9.566	-1324633.483280	
合 計				36.031976	
合 計 面 積				18.0159880	
地 積				18.01	
㎡					

地 番	I その他1-766-19				
N0	Xn	Yn	Yn+1-Yn-1	Xn・(Yn+1-Yn-1)	
4101	138475.342	39812.570	26.577	3680259.164334	
203	138493.592	39840.111	28.184	3903303.396928	
204	138493.880	39840.754	1.020	141263.757600	
205	138493.933	39841.131	0.719	99577.137827	
206	138493.918	39841.473	0.605	83788.820390	
207	138493.856	39841.736	2.454	339863.922624	
208	138492.960	39843.927	3.124	432652.007040	
209	138492.541	39844.860	1.169	161897.780429	
210	138492.430	39845.096	1.792	248178.434560	
211	138491.611	39846.652	2.361	326978.693571	
212	138491.106	39847.457	1.518	210229.498908	
213	138490.637	39848.170	1.372	190009.153964	
214	138490.171	39848.829	1.431	198179.434701	
215	138489.548	39849.601	1.551	214797.288948	
216	138488.838	39850.380	1.315	182112.821970	
217	138488.312	39850.916	1.006	139319.241872	
218	138487.841	39851.386	0.889	123115.690649	
219	138487.402	39851.805	0.809	112036.308218	
220	138486.975	39852.195	0.726	100541.543850	
221	138486.590	39852.531	0.602	83368.927180	
222	138486.271	39852.797	0.510	70627.998210	
223	138485.967	39853.041	0.507	70212.385269	
224	138485.618	39853.304	0.576	79767.715968	
225	138485.199	39853.617	0.723	100124.798877	
226	138484.607	39854.027	0.864	119650.700448	
227	138483.894	39854.541	0.713	98739.016422	
228	138483.482	39854.740	0.662	91676.065084	
229	138482.803	39855.143	0.679	94029.823237	
230	138482.306	39855.419	0.559	77411.609054	
231	138481.752	39855.702	0.534	73949.255568	
232	138481.254	39855.953	0.432	59823.901728	
233	138480.872	39856.134	0.313	43344.512936	
234	138480.584	39856.266	0.298	41267.214032	
235	138480.192	39856.632	0.288	39882.295296	
236	138479.902	39856.554	0.616	85303.619632	
238	138478.667	39857.048	0.700	96935.066900	
239	138478.109	39857.257	0.432	59822.543088	
240	138477.495	39857.480	0.682	94441.651590	
241	138476.185	39857.936	0.625	86547.615625	
242	138475.660	39858.105	0.684	94717.351440	
243	138473.971	39858.620	-0.270	-37387.972170	
K5	138473.370	39857.835	-0.840	-116317.630800	
K4	138473.446	39857.780	-2.987	-413620.183202	
K3	138477.465	39854.848	-12.209	-1690671.370185	
8027	138490.216	39845.571	-13.055	-1807989.769880	
8026	138492.307	39841.793	-13.559	-1878177.190613	
8025	138485.832	39832.012	-19.029	-2635246.897128	
8024	138479.707	39822.764	-18.478	-2558828.025946	
8022	138473.594	39813.534	-10.194	-1411599.817236	
合 計				269.308807	
合 計 面 積				134.6544035	
地 積				134.65	
				㎡	