


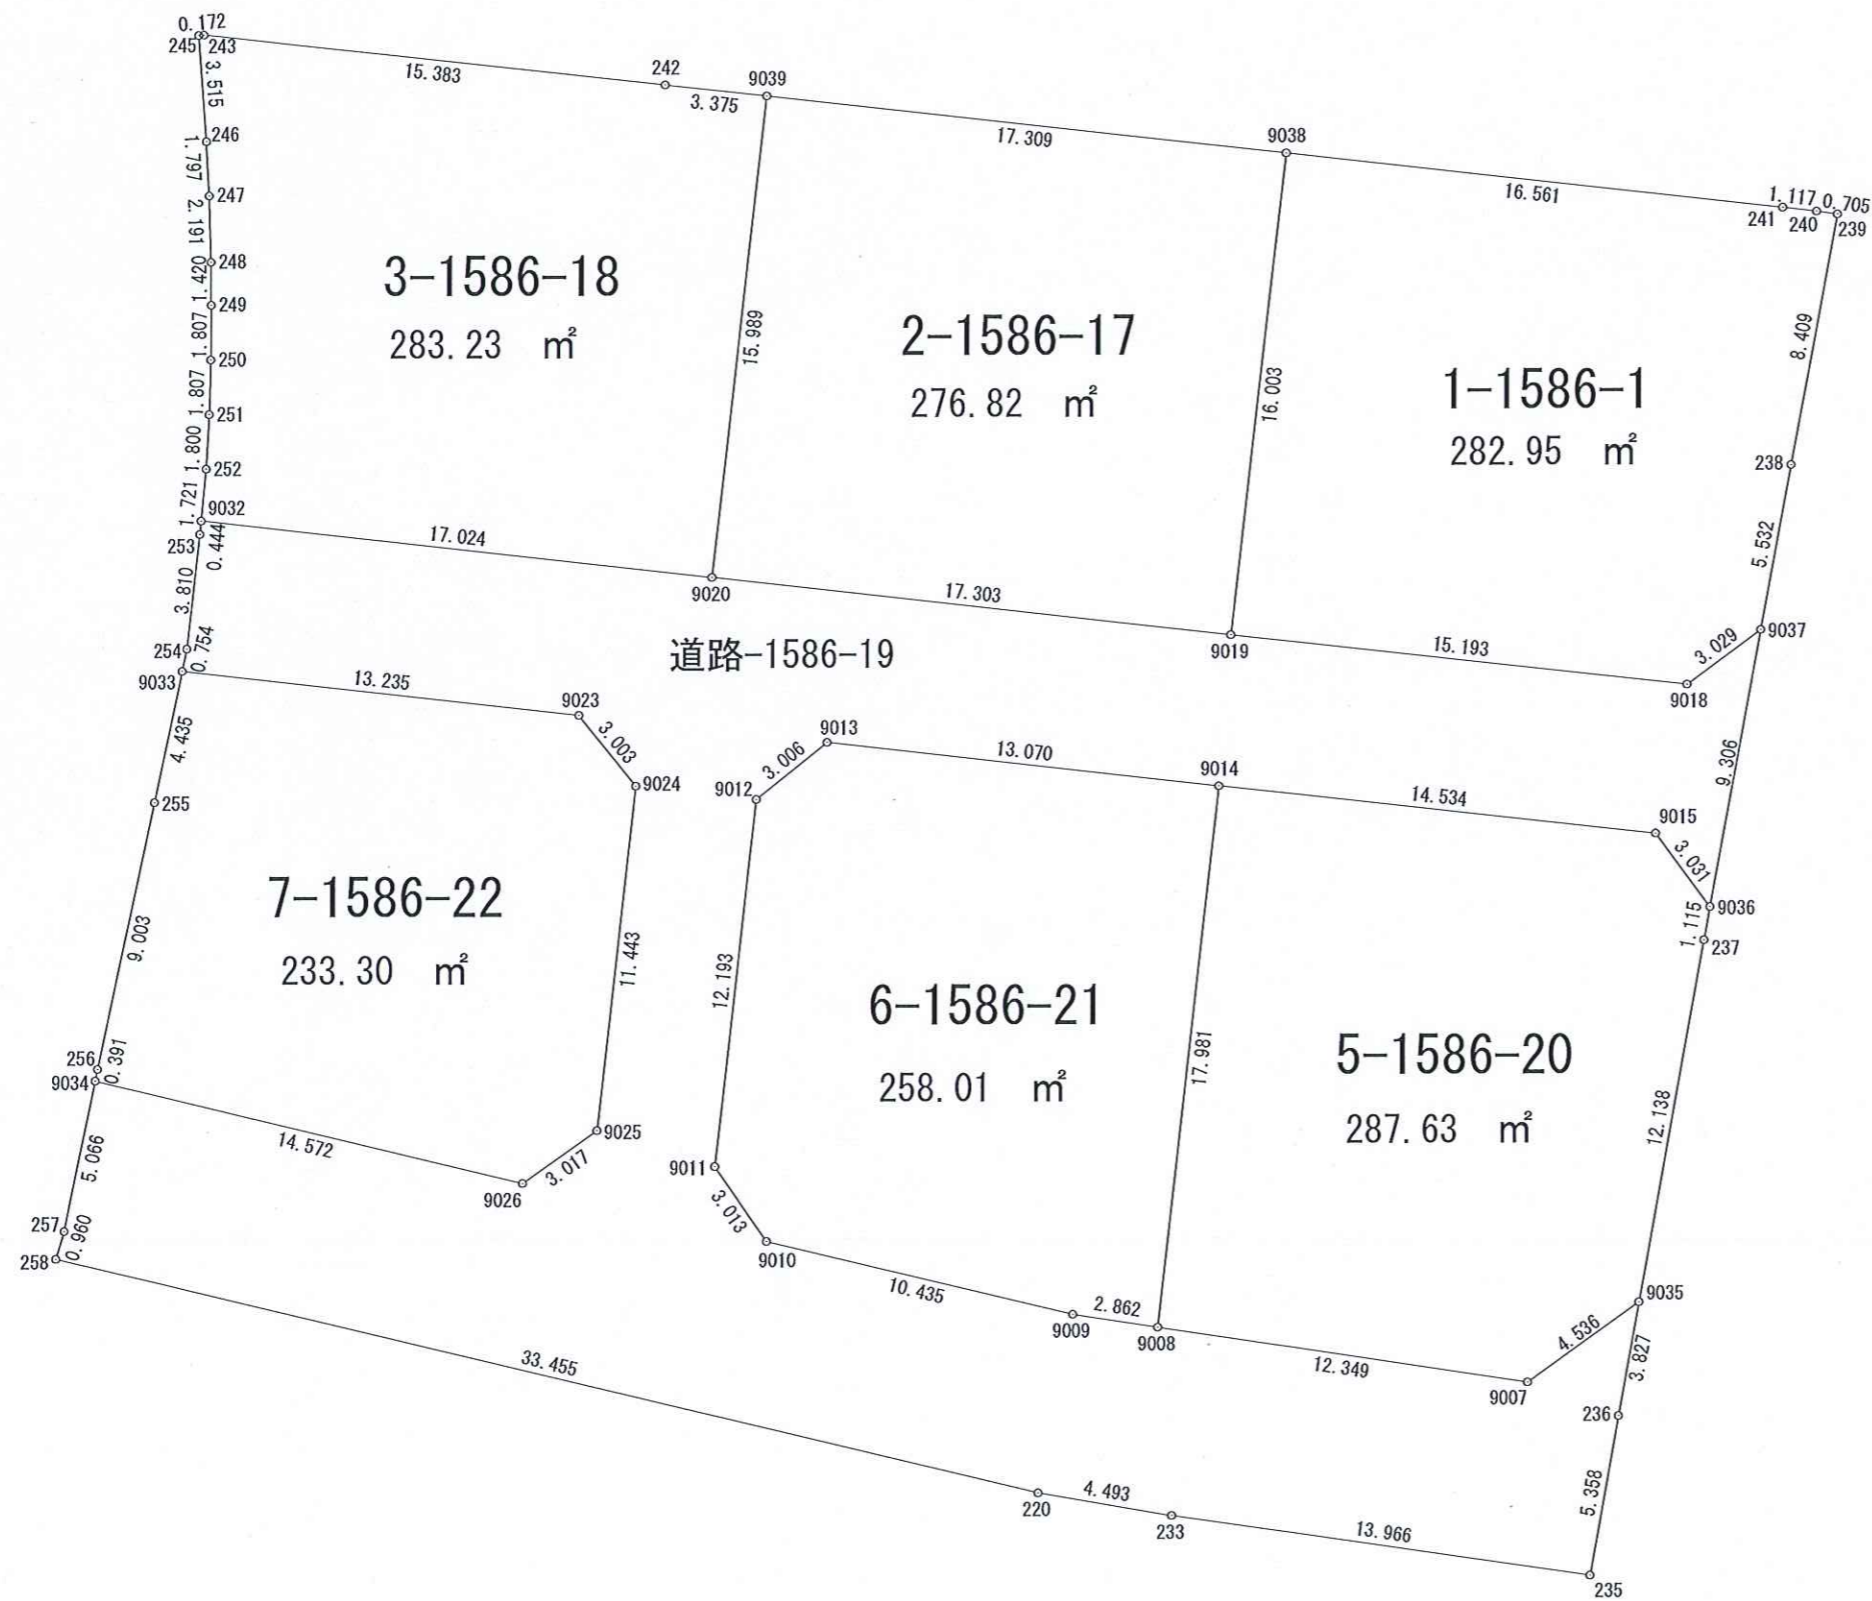

# 実測図 S=1:250



所 在	高松市川部町字中田井
地 番	
作製年月日	令和4年7月6日
作 製 者	高松市円座町1580-10 土地家屋調査士・二級建築士 岡野上竜二 宅地建物取引士

求積表

地番 A 1-1586-1				
NO	Xn	Yn	Yn+1-Yn-1	Xn · (Yn+1-Yn-1)
9038	141010.130	46557.173	18.243	2572447.801590
241	141008.296	46573.632	17.568	2477233.744128
240	141008.166	46574.741	1.807	254801.755962
239	141008.069	46575.439	-0.827	-116613.673063
238	140999.799	46573.914	-2.518	-355037.493882
9037	140994.357	46572.921	-3.425	-482905.672725
9018	140992.552	46570.489	-17.532	-2471881.421664
9019	140994.227	46555.389	-13.316	-1877479.126732
合計				565.913614
合計面積				282.9568070
地積				282.95 m <sup>2</sup>

地番 B 2-1586-17				
NO	Xn	Yn	Yn+1-Yn-1	Xn · (Yn+1-Yn-1)
9039	141012.046	46539.970	18.979	2676267.621034
9038	141010.130	46557.173	15.419	2174235.194470
9019	140994.227	46555.389	-18.979	-2675929.434233
9020	140996.156	46538.194	-15.419	-2174019.729364
合計				553.651907
合計面積				276.8259535
地積				276.82 m <sup>2</sup>

地番 C 3-1586-18				
NO	Xn	Yn	Yn+1-Yn-1	Xn · (Yn+1-Yn-1)
245	141014.072	46521.152	-0.093	-13114.308696
243	141014.086	46521.323	15.464	2180641.825904
242	141012.420	46536.616	18.647	2629458.595740
9039	141012.046	46539.970	1.578	222517.008588
9020	140996.156	46538.194	-18.696	-2636064.132576
9032	140998.039	46521.274	-16.761	-2363268.131679
252	140999.753	46521.433	0.256	36095.936768
251	141001.550	46521.530	0.146	20586.226300
250	141003.356	46521.579	0.061	8601.204716
249	141005.163	46521.591	-0.001	-141.005163
248	141006.583	46521.578	-0.077	-10857.506891
247	141008.773	46521.514	-0.162	-22843.421226
246	141010.567	46521.416	-0.362	-51045.825254
合計				566.466531
合計面積				283.2332655
地積				283.23 m <sup>2</sup>

地番 D 道路-1586-19				
NO	Xn	Yn	Yn+1-Yn-1	Xn · (Yn+1-Yn-1)
9032	140998.039	46521.274	16.961	2391467.739479
9020	140996.156	46538.194	34.115	4810083.861940
9019	140994.227	46555.389	32.295	4553408.560965
9018	140992.552	46570.489	17.532	2471881.421664
9037	140994.357	46572.921	0.761	107296.705677
9036	140985.202	46571.250	-3.474	-489782.591748
9015	140987.638	46569.447	-16.249	-2290908.129862
9014	140989.233	46555.001	-27.434	-3867898.618122
9013	140990.697	46542.013	-15.330	-2161387.385010
9012	140988.813	46539.671	-3.695	-520953.664035
9011	140976.695	46538.318	0.361	50892.586895
9010	140974.217	46540.032	11.864	1672518.110488
9009	140971.794	46550.182	12.979	1829672.914326
9008	140971.362	46553.011	15.038	2119927.341756
9007	140969.511	46565.220	15.893	2240428.438323
9035	140972.158	46568.904	3.007	423903.279106
236	140968.391	46568.227	-1.610	-226959.109510
235	140963.115	46567.294	-14.753	-2079628.835595
233	140965.131	46553.474	-18.249	-2572472.675619
220	140965.886	46549.045	-36.968	-5211226.873648
258	140973.660	46516.506	-32.261	-4547951.245260
257	140974.579	46516.784	1.287	181434.283173
9034	140979.543	46517.793	15.180	2140069.462740
9026	140976.147	46531.964	16.636	2345279.181492
9025	140977.887	46534.429	3.725	525142.629075
9024	140989.260	46535.689	-0.619	-87272.351940
9023	140991.602	46533.810	-15.032	-2119385.761264
9033	140993.072	46520.657	-12.998	-1832627.949856
254	140993.810	46520.812	0.576	81212.434560
253	140997.597	46521.233	0.462	65140.889814
合計				1304.650004
合計面積				652.3250020
地積				652.32 m <sup>2</sup>

地番 E 5-1586-20				
NO	Xn	Yn	Yn+1-Yn-1	Xn · (Yn+1-Yn-1)
9014	140989.233	46555.001	16.436	2317299.033588
9015	140987.638	46569.447	16.249	2290908.129862
9036	140985.202	46571.250	1.603	225999.278806
237	140984.105	46571.050	-2.346	-330748.710330
9035	140972.158	46568.904	-5.830	-821867.681140
9007	140969.511	46565.220	-15.893	-2240428.438323
9008	140971.362	46553.011	-10.219	-1440586.348278
合計				575.264185
合計面積				287.6320925
地積				287.63 m <sup>2</sup>

地番 F 6-1586-21				
NO	Xn	Yn	Yn+1-Yn-1	Xn · (Yn+1-Yn-1)
9012	140988.813	46539.671	3.695	520953.664035
9013	140990.697	46542.013	15.330	2161387.385010
9014	140989.233	46555.001	10.998	1550599.584534
9008	140971.362	46553.011	-4.819	-679340.993478
9009	140971.794	46550.182	-12.979	-1829672.914326
9010	140974.217	46540.032	-11.864	-1672518.110488
9011	140976.695	46538.318	-0.361	-50892.586895
合計				516.028392
合計面積				258.0141960
地積				258.01 m <sup>2</sup>

地番 G 7-1586-22				
NO	Xn	Yn	Yn+1-Yn-1	Xn · (Yn+1-Yn-1)
9033	140993.072	46520.657	14.067	1983349.543824
9023	140991.602	46533.810	15.032	2119385.761264
9024	140989.260	46535.689	0.619	87272.351940
9025	140977.887	46534.429	-3.725	-525142.629075
9026	140976.147	46531.964	-16.636	-2345279.181492
9034	140979.543	46517.793	-14.093	-1986824.699499
256	140979.926	46517.871	1.950	274910.855700
255	140988.732	46519.743	2.786	392794.607352
合計				466.610014
合計面積				233.3050070
地積				233.30 m <sup>2</sup>