


丈量図-1 S=1:300
(2工区)

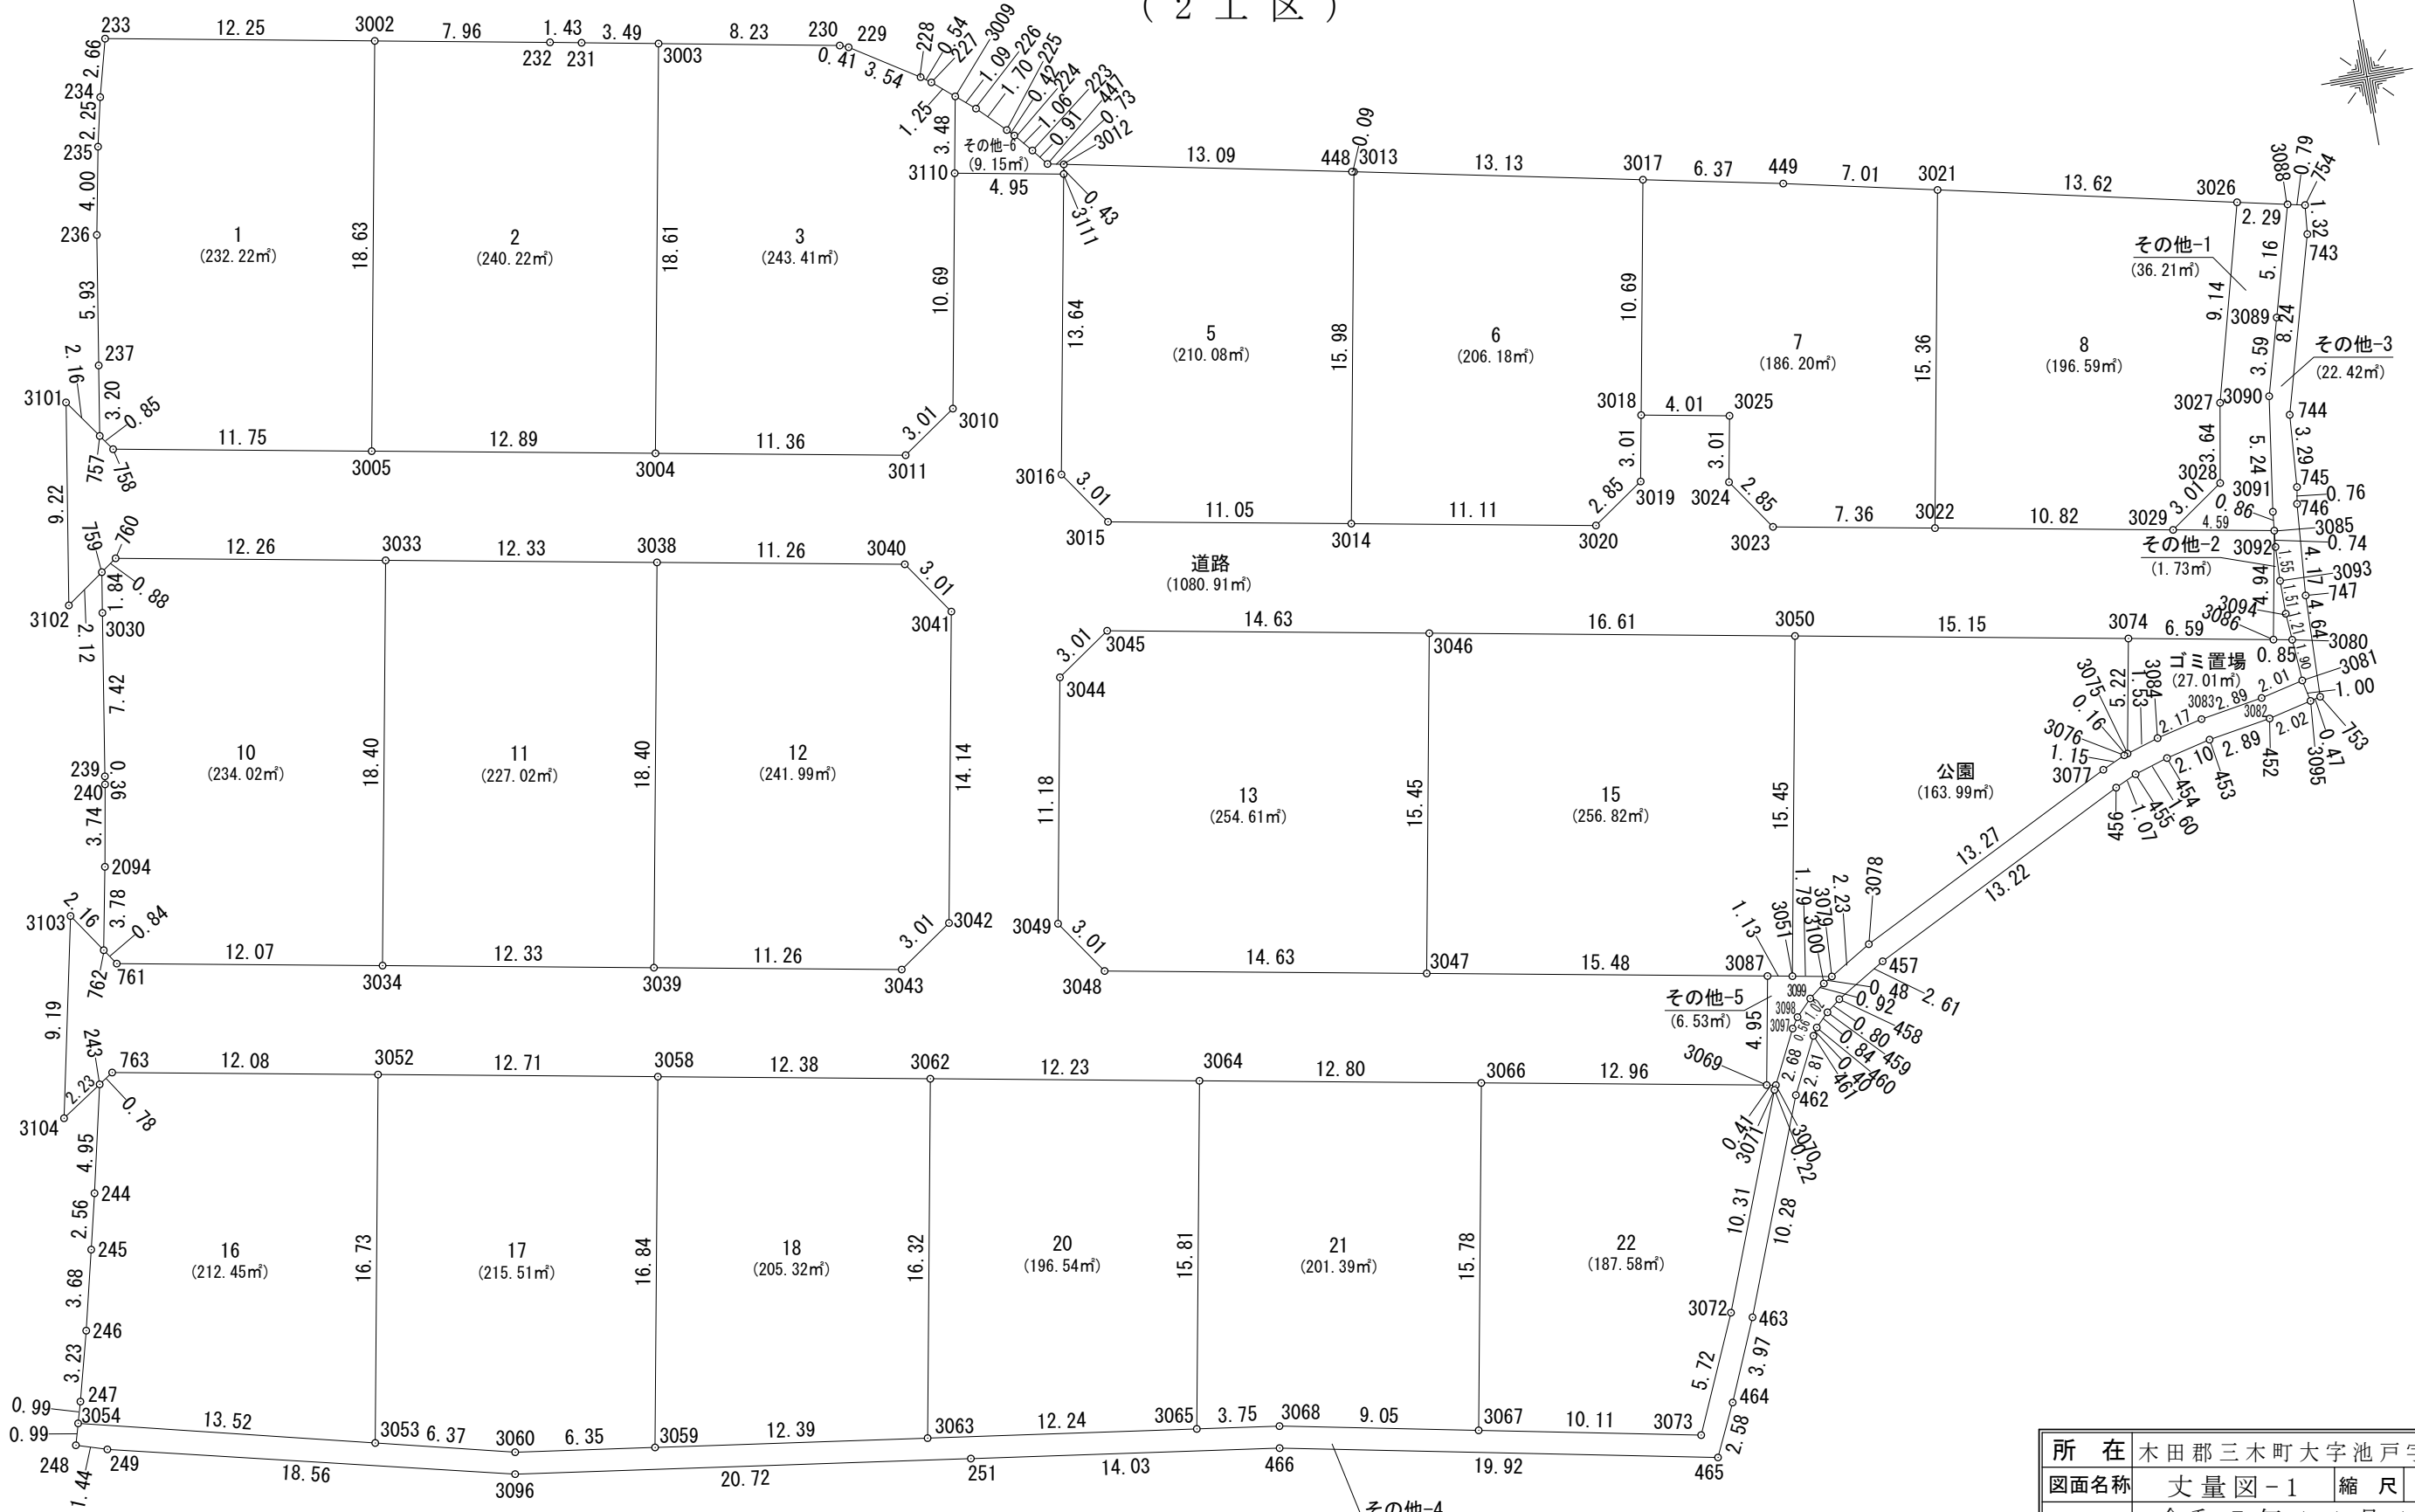

所在	木田郡三木町大字池戸字下所
図面名称	丈量図-1 縮尺 1:300
作成年月日	令和5年11月10日
作成者	高松市三谷町1891番地4 土地家屋調査士 多田幸広

丈量図-2 (2工区)

座標求積表

地番	1			
NO	X _n	Y _n	X _n ・(Y _{n+1} -Y _{n-1})	距離
3005	142014.647	57705.967	-2120420.694357	11.75
758	142016.775	57694.411	-1711160.121975	0.85
757	142017.473	57693.918	2272.279568	3.20
237	142020.634	57694.427	206498.001836	5.93
236	142026.489	57695.372	240876.925344	4.00
235	142030.426	57696.123	175975.697814	2.25
234	142032.625	57696.611	165894.106000	2.66
233	142035.203	57697.291	1808250.169393	12.25
3002	142032.975	57709.342	1232278.091100	18.63
合計			464.454723	
合計面積			232.2273615	
地積			232.22	m ²

地番	2			
NO	X _n	Y _n	X _n ・(Y _{n+1} -Y _{n-1})	距離
3004	142012.311	57718.649	-2279723.628483	12.89
3005	142014.647	57705.967	-1321730.319629	18.63
3002	142032.975	57709.342	1591621.517850	7.96
232	142031.527	57717.173	1312229.277953	1.43
231	142031.259	57718.581	688425.512373	3.49
3003	142030.615	57722.020	9658.081820	18.61
合計			480.441884	
合計面積			240.2209420	
地積			240.22	m ²

地番	3			
NO	X _n	Y _n	X _n ・(Y _{n+1} -Y _{n-1})	距離
3003	142030.615	57722.020	1628238.970360	8.23
230	142029.099	57730.113	1204122.701322	0.41
229	142028.950	57730.498	478637.561500	3.54
228	142027.045	57733.483	486158.575035	0.54
227	142026.727	57733.921	198553.364346	1.25
3009	142025.911	57734.881	46584.498808	3.48
3110	142022.480	57734.249	-364855.751120	10.69
3010	142011.963	57732.312	-627692.876460	3.01
3011	142010.252	57729.829	-1940286.073076	11.36
3004	142012.311	57718.649	-1108974.136599	18.61
合計			486.834116	
合計面積			243.4170580	
地積			243.41	m ²

地番	5			
NO	X _n	Y _n	X _n ・(Y _{n+1} -Y _{n-1})	距離
448	142019.412	57752.040	1835884.938924	0.09
3013	142019.394	57752.129	-398506.419564	15.98
3014	142003.674	57749.234	-1955106.583632	11.05
3015	142005.676	57738.361	-1786999.426784	3.01
3016	142008.159	57736.650	108068.208999	13.64
3111	142021.583	57739.122	362439.079816	0.43
3012	142022.014	57739.202	1834640.376852	13.09
合計			420.174611	
合計面積			210.0873055	
地積			210.08	m ²

地番	6			
NO	X _n	Y _n	X _n ・(Y _{n+1} -Y _{n-1})	距離
3013	142019.394	57752.129	2238651.707622	13.13
3017	142016.759	57764.997	1552527.209388	10.69
3018	142006.242	57763.061	-352459.492644	3.01
3019	142003.277	57762.515	-410815.480361	2.85
3020	142001.660	57760.168	-1885924.046460	11.11
3014	142003.674	57749.234	-1141567.535286	15.98
合計			412.362259	
合計面積			206.1811295	
地積			206.18	m ²

地番	7			
NO	X _n	Y _n	X _n ・(Y _{n+1} -Y _{n-1})	距離
449	142015.479	57771.245	1860970.836816	7.01
3021	142013.977	57778.101	578564.942298	15.36
3022	141998.870	57775.319	-1422970.676270	7.36
3023	142000.203	57768.080	-1257553.797768	2.85
3024	142002.550	57766.463	-152084.731050	3.01
3025	142005.515	57767.009	-483102.762030	4.01
3018	142006.242	57763.061	-285716.558904	10.69
3017	142016.759	57764.997	1162265.155656	6.37
合計			372.408748	
合計面積			186.2043740	
地積			186.20	m ²

地番	8			
NO	X _n	Y _n	X _n ・(Y _{n+1} -Y _{n-1})	距離
3026	142011.060	57791.408	1557151.272900	9.14
3027	142002.224	57789.066	-422030.609728	3.64
3028	141998.632	57788.436	-440905.752360	3.01
3029	141996.911	57785.961	-1862573.481587	10.82
3022	141998.870	57775.319	-1116111.118200	15.36
3021	142013.977	57778.101	2284862.875953	13.62
合計			393.186978	
合計面積			196.5934890	
地積			196.59	m ²

地番	10			
NO	X _n	Y _n	X _n ・(Y _{n+1} -Y _{n-1})	距離
759	142011.362	57692.936	144851.589240	0.88
760	142011.874	57693.663	1816899.915956	12.26
3033	142009.652	57705.730	1240170.290916	18.40
3034	141991.547	57702.396	-2160259.396058	12.07
761	141993.735	57690.516	-1754474.589660	0.84
762	141994.437	57690.040	33510.687132	3.78
2094	141998.157	57690.752	194253.478776	3.74
240	142001.843	57691.408	100963.310373	0.36
239	142002.205	57691.463	175372.723175	7.42
3030	142009.538	57692.643	209180.049474	1.84
合計			468.059324	
合計面積			234.0296620	
地積			234.02	m ²

所在	木田郡三木町大字池戸字下所		
図面名称	丈量図-2	縮尺	1:30
作成年月日	令和5年11月10日		
作成者	高松市三谷町1891番地4 土地家屋調査士 多田幸広		

丈量図-3 (2工区)

地番	11			
NO	X _n	Y _n	X _n ・(Y _{n+1} -Y _{n-1})	距離
3038	142007.419	57717.858	1248813.242686	18.40
3039	141989.314	57714.524	-2195438.773068	12.33
3034	141991.547	57702.396	-1248673.664318	18.40
3033	142009.652	57705.730	2195753.239224	12.33
合計			454.044524	
合計面積			227.0222620	
地積			227.02	m ²

地番	12			
NO	X _n	Y _n	X _n ・(Y _{n+1} -Y _{n-1})	距離
3040	142005.379	57728.932	1815538.770515	3.01
3041	142002.896	57730.643	-120844.464496	14.14
3042	141988.985	57728.081	-716334.429325	3.01
3043	141987.275	57725.598	-1924921.487175	11.26
3039	141989.314	57714.524	-1098997.290360	18.40
3038	142007.419	57717.858	2046042.892952	11.26
合計			483.992111	
合計面積			241.9960555	
地積			241.99	m ²

地番	13			
NO	X _n	Y _n	X _n ・(Y _{n+1} -Y _{n-1})	距離
3045	142000.808	57737.464	2396831.638232	14.63
3046	141998.157	57751.860	1646752.626729	15.45
3047	141982.959	57749.061	-2441396.980005	14.63
3048	141985.610	57734.665	-2286820.234660	3.01
3049	141988.093	57732.955	44868.237388	11.18
3044	141999.098	57734.981	640273.932882	3.01
合計			509.220566	
合計面積			254.6102830	
地積			254.61	m ²

地番	15			
NO	X _n	Y _n	X _n ・(Y _{n+1} -Y _{n-1})	距離
3046	141998.157	57751.860	2718270.719451	16.61
3050	141995.147	57768.204	1923324.266115	15.45
3051	141979.949	57765.405	-555567.540437	1.13
3087	141980.154	57764.291	-2320523.636976	15.48
3047	141982.959	57749.061	-1764990.163329	15.45
合計			513.644824	
合計面積			256.8224120	
地積			256.82	m ²

地番	16			
NO	X _n	Y _n	X _n ・(Y _{n+1} -Y _{n-1})	距離
3053	141970.250	57698.303	-2295942.883000	13.52
3054	141973.471	57685.162	-1826772.651357	0.99
247	141974.430	57685.436	155320.026420	3.23
246	141977.556	57686.256	238948.226748	3.68
245	141981.141	57687.119	206440.579014	2.56
244	141983.637	57687.710	238674.493797	4.95
243	141988.467	57688.800	247343.909514	0.78
763	141988.898	57689.452	1779688.847532	12.08
3052	141986.710	57701.334	1256724.370210	16.73
合計			424.918878	
合計面積			212.4594390	
地積			212.45	m ²

地番	17			
NO	X _n	Y _n	X _n ・(Y _{n+1} -Y _{n-1})	距離
3052	141986.710	57701.334	2206047.513270	12.71
3058	141984.407	57713.840	1342462.568185	16.84
3059	141967.843	57710.789	-1327115.396364	6.35
3060	141968.733	57704.492	-1772621.600238	6.37
3053	141970.250	57698.303	-448342.049500	16.73
合計			431.035353	
合計面積			215.5176765	
地積			215.51	m ²

地番	18			
NO	X _n	Y _n	X _n ・(Y _{n+1} -Y _{n-1})	距離
3058	141984.407	57713.840	2161996.565389	12.38
3062	141982.164	57726.016	1308933.569916	16.32
3063	141966.109	57723.059	-2161717.941743	12.39
3059	141967.843	57710.789	-1308801.544617	16.84
合計			410.648945	
合計面積			205.3244725	
地積			205.32	m ²

地番	20			
NO	X _n	Y _n	X _n ・(Y _{n+1} -Y _{n-1})	距離
3064	141979.949	57738.044	1301104.252636	15.81
3065	141964.396	57735.180	-2127336.474060	12.24
3063	141966.109	57723.059	-1300977.422876	16.32
3062	141982.164	57726.016	2127602.727540	12.23
合計			393.083240	
合計面積			196.5416200	
地積			196.54	m ²

地番	21			
NO	X _n	Y _n	X _n ・(Y _{n+1} -Y _{n-1})	距離
3066	141977.630	57750.640	1382578.160940	15.78
3067	141962.108	57747.782	-1666635.147920	9.05
3068	141963.871	57738.900	-1789028.702342	3.75
3065	141964.396	57735.180	-121521.522976	15.81
3064	141979.949	57738.044	2195010.011540	12.80
合計			402.799242	
合計面積			201.3996210	
地積			201.39	m ²

地番	22			
NO	X _n	Y _n	X _n ・(Y _{n+1} -Y _{n-1})	距離
3069	141975.281	57763.394	1869246.549646	0.41
3070	141975.205	57763.806	44296.263960	0.22
3071	141975.005	57763.706	-540214.894025	10.31
3072	141965.381	57760.001	-852360.147524	5.72
3073	141960.140	57757.702	-1734610.950660	10.11
3067	141962.108	57747.782	-1002536.406696	15.78
3066	141977.630	57750.640	2216554.759560	12.96
合計			375.174261	
合計面積			187.5871305	
地積			187.58	m ²

所在	木田郡三木町大字池戸字下所		
図面名称	丈量図-3	縮尺	
作成年月日	令和5年9月30日		
作成者	高松市三谷町1891番地4 土地家屋調査士 多田幸広		

丈量図-4 (2工区)

地番	公園			距離
NO	X _n	Y _n	X _n ・(Y _{n+1} -Y _{n-1})	
3074	141992.403	57783.104	1981219.999059	5.22
3075	141987.262	57782.157	-157179.899034	0.16
3076	141987.212	57781.997	-171946.513732	1.15
3077	141986.731	57780.946	-1834610.551251	13.27
3078	141980.780	57769.076	-1956353.167620	2.23
3079	141979.624	57767.167	-521207.199704	1.79
3051	141979.949	57765.405	147233.207113	15.45
3050	141995.147	57768.204	2513172.106753	15.15
合計			327.981584	
合計面積			163.9907920	
地積			163.99	m ²

地番	ゴミ置場			距離
NO	X _n	Y _n	X _n ・(Y _{n+1} -Y _{n-1})	
3074	141992.403	57783.104	1054861.561887	6.59
3086	141991.210	57789.586	1039375.657200	0.85
3080	141991.055	57790.424	137305.350185	1.90
3081	141989.155	57790.553	-259698.164495	2.01
3082	141988.692	57788.595	-683249.585904	2.89
3083	141988.219	57785.741	-705823.436649	2.17
3084	141987.717	57783.624	-508883.977728	1.53
3075	141987.262	57782.157	-73833.376240	5.22
合計			54.028256	
合計面積			27.0141280	
地積			27.01	m ²

地番	道路			距離
NO	X _n	Y _n	X _n ・(Y _{n+1} -Y _{n-1})	
3101	142019.239	57692.674	386292.330080	2.16
757	142017.473	57693.918	246684.350601	0.85
758	142016.775	57694.411	1711160.121975	11.75
3005	142014.647	57705.967	3442151.013986	12.89
3004	142012.311	57718.649	3388697.765082	11.36
3011	142010.252	57729.829	1940286.073076	3.01
3010	142011.963	57732.312	627692.876460	10.69
3110	142022.480	57734.249	967173.088800	4.95
3111	142021.583	57739.122	340993.820783	13.64
3016	142008.159	57736.650	-108068.208999	3.01
3015	142005.676	57738.361	1786999.426784	11.05
3014	142003.674	57749.234	3096674.118918	11.11
3020	142001.660	57760.168	1885924.046460	2.85
3019	142003.277	57762.515	410815.480361	3.01
3018	142006.242	57763.061	638176.051548	4.01
3025	142005.515	57767.009	483102.762030	3.01
3024	142002.550	57766.463	152084.731050	2.85
3023	142000.203	57768.080	1257553.797768	7.36
3022	141998.870	57775.319	2539081.794470	10.82
3029	141996.911	57785.961	2153099.161493	4.59
3085	141996.078	57790.482	514735.782750	4.94
3086	141991.210	57789.586	-1047611.147380	6.59
3074	141992.403	57783.104	-3036081.560946	15.15
3050	141995.147	57768.204	-4436496.372868	16.61
3046	141998.157	57751.860	-4365023.346180	14.63
3045	142000.808	57737.464	-2396831.638232	3.01
3044	141999.098	57734.981	-640273.932882	11.18
3049	141988.093	57732.955	-44868.237388	3.01
3048	141985.610	57734.665	2286820.234660	14.63
3047	141982.959	57749.061	4206387.143334	15.48
3087	141980.154	57764.291	2035001.547282	4.95
3069	141975.281	57763.394	-1938104.560931	12.96
3066	141977.630	57750.640	-3599132.920500	12.80
3064	141979.949	57738.044	-3496114.264176	12.23
3062	141982.164	57726.016	-3436536.297456	12.38
3058	141984.407	57713.840	-3504459.133574	12.71
3052	141986.710	57701.334	-3462771.883480	12.08
763	141988.898	57689.452	-1779688.847532	0.78
243	141988.467	57688.800	-356959.006038	2.23
3104	141987.233	57686.938	3407.693592	9.19
3103	141996.230	57688.824	440472.305460	2.16
762	141994.437	57690.040	240254.587404	0.84
761	141993.735	57690.516	1754474.589660	12.07
3034	141991.547	57702.396	3408933.060376	12.33
3039	141989.314	57714.524	3294436.063428	11.26
3043	141987.275	57725.598	1924921.487175	3.01
3042	141988.985	57728.081	716334.429325	14.14
3041	142002.896	57730.643	120844.464496	3.01
3040	142005.379	57728.932	-1815538.770515	11.26
3038	142007.419	57717.858	-3294856.135638	12.33
3033	142009.652	57705.730	-3435923.530140	12.26
760	142011.874	57693.663	-1816899.915956	0.88
759	142011.362	57692.936	-350058.007330	2.12
3102	142010.137	57691.198	-37206.655894	9.22
合計			2161.826632	
合計面積			1080.9133160	
地積			1080.91	m ²

所在	木田郡三木町大字池戸字下所	
図面名称	丈量図-4	縮尺
作成年月日	令和5年11月10日	
作成者	高松市三谷町1891番地4 土地家屋調査士 多田幸広	

