


実測図 S=1:300

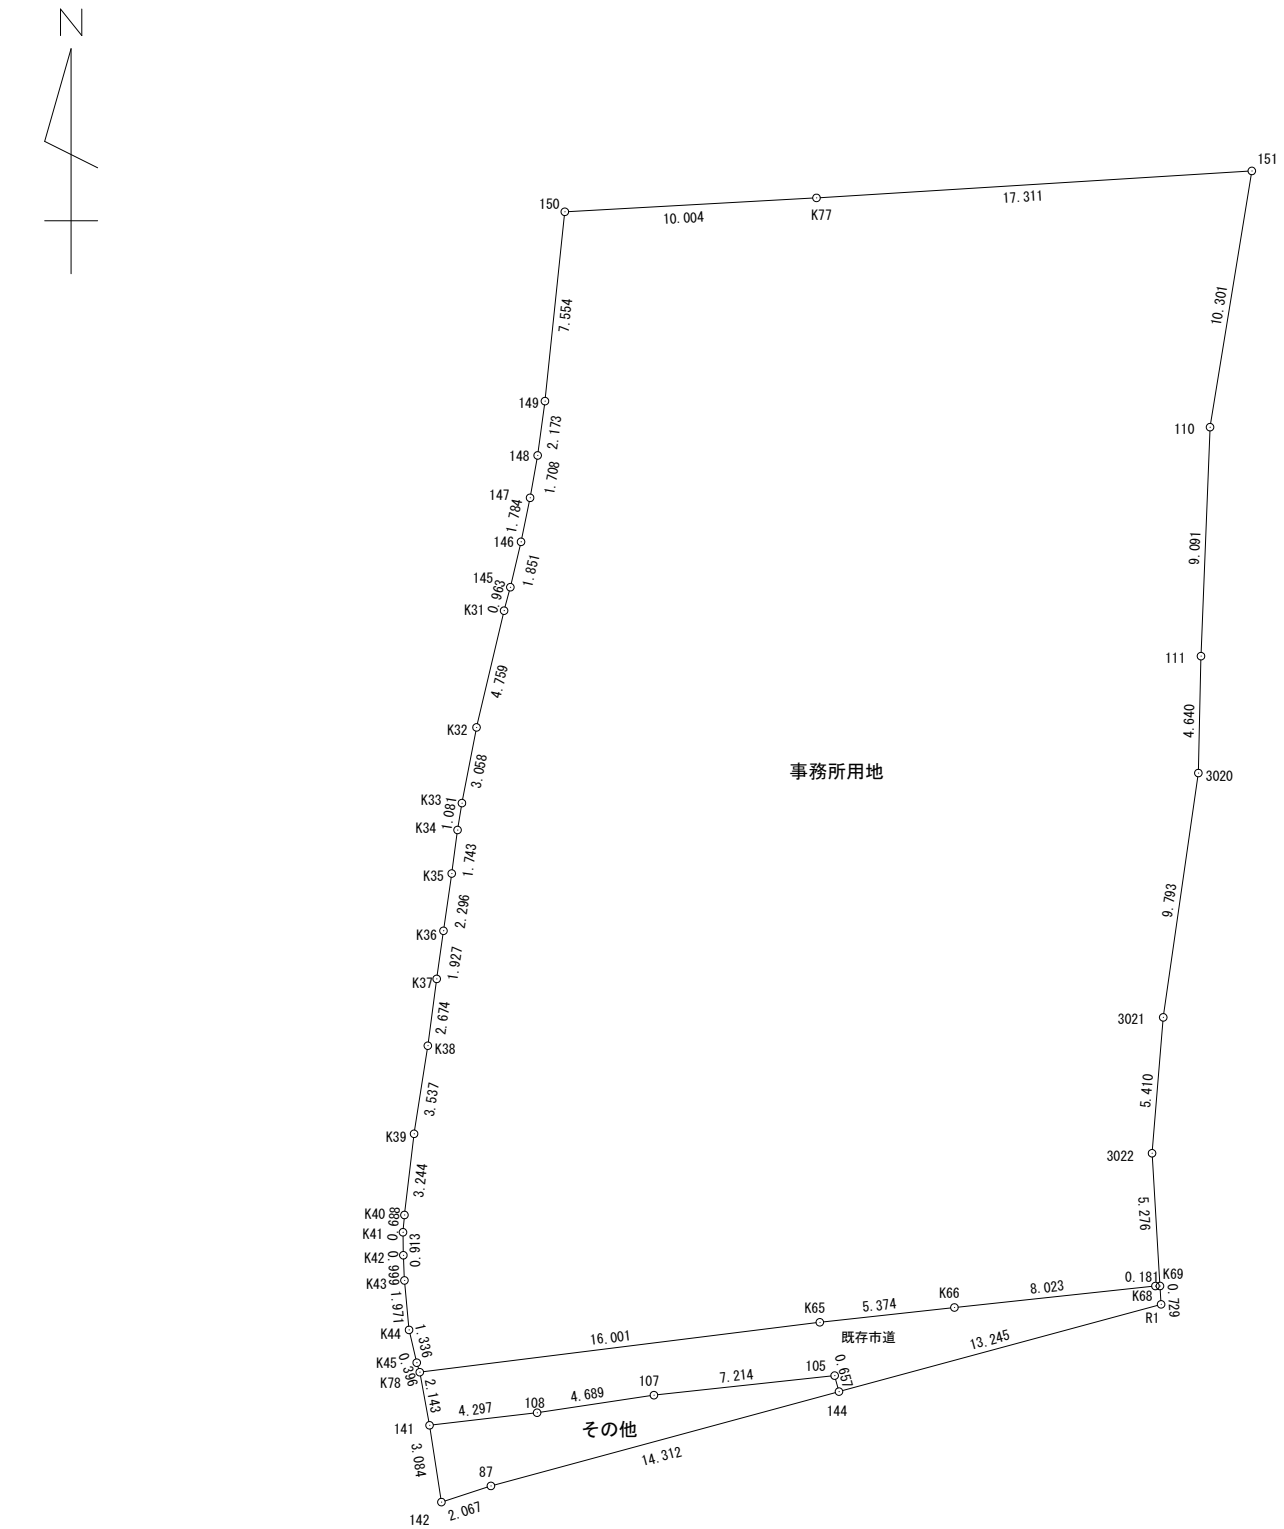

所 在	高松市新田町
地 番	
作製年月日	令和2年4月11日
作 製 者	高松市仏生山町甲2130-1 土地家屋調査士・二級建築士 岡野上竜二 宅地建物取引士

求積表

地 番	事務所用地			
N0	Xn	Yn	Yn+1-Yn-1	Xn・(Yn+1-Yn-1)
150	147200.743	55445.648	10.777	1586382.407311
K77	147201.294	55455.637	27.267	4013737.683498
151	147202.363	55472.915	15.619	2299153.707697
110	147192.196	55471.256	-2.018	-297033.851528
111	147183.112	55470.897	-0.463	-68145.780856
3020	147178.473	55470.793	-1.498	-220473.352554
3021	147168.780	55469.399	-1.838	-270496.217640
3022	147163.388	55468.955	-0.129	-18984.077052
K69	147158.121	55469.270	0.134	19719.188214
K68	147158.120	55469.089	-8.159	-1200663.101080
K66	147157.268	55461.111	-13.320	-1960134.809760
K65	147156.681	55455.769	-21.220	-3122664.770820
K78	147154.701	55439.891	-15.999	-2354328.061299
K45	147155.078	55439.770	-0.426	-62688.063228
K44	147156.379	55439.465	-0.487	-71665.156573
K43	147158.342	55439.283	-0.225	-33110.626950
K42	147159.340	55439.240	-0.058	-8535.241720
K41	147160.253	55439.225	0.043	6327.890879
K40	147160.939	55439.283	0.441	64897.974099
K39	147164.160	55439.666	0.928	136568.340480
K38	147167.655	55440.211	0.897	132009.386535
K37	147170.306	55440.563	0.621	91392.760026
K36	147172.214	55440.832	0.597	87861.811758
K35	147174.486	55441.160	0.559	82270.537674
K34	147176.214	55441.391	0.405	59606.366670
K33	147177.281	55441.565	0.753	110824.492593
K32	147180.284	55442.144	1.672	246085.434848
K31	147184.916	55443.237	1.342	197522.157272
145	147185.846	55443.486	0.673	99056.074358
146	147187.648	55443.910	0.784	115395.116032
147	147189.395	55444.270	0.660	97145.000700
148	147191.076	55444.570	0.590	86842.734840
149	147193.230	55444.860	1.078	158674.301940
合 計				2550.256364
合 計 面 積				1275.1281820
地 積				1275.12㎡

地 番	その他			
N0	Xn	Yn	Yn+1-Yn-1	Xn・(Yn+1-Yn-1)
141	147152.594	55440.280	-3.797	-558738.399418
142	147149.546	55440.751	2.435	358309.144510
87	147150.189	55442.715	15.778	2321735.682042
144	147153.931	55456.529	13.642	2007473.926702
105	147154.565	55456.357	-7.344	-1080703.125360
107	147153.789	55449.185	-11.809	-1737739.094301
108	147153.093	55444.548	-8.905	-1310398.293165
合 計				-60.158990
合 計 面 積				30.0794950
地 積				30.07㎡

地 番	既存市道			
N0	Xn	Yn	Yn+1-Yn-1	Xn・(Yn+1-Yn-1)
K78	147154.701	55439.891	15.489	2279279.163789
K65	147156.681	55455.769	21.220	3122664.770820
K66	147157.268	55461.111	13.320	1960134.809760
K68	147158.120	55469.089	8.159	1200663.101080
K69	147158.121	55469.270	0.225	33110.577225
R1	147157.393	55469.314	-12.741	-1874932.344213
144	147153.931	55456.529	-12.957	-1906673.483967
105	147154.565	55456.357	-7.344	-1080703.125360
107	147153.789	55449.185	-11.809	-1737739.094301
108	147153.093	55444.548	-8.905	-1310398.293165
141	147152.594	55440.280	-4.657	-685289.630258
合 計				116.451410
合 計 面 積				58.2257050
地 積				58.22㎡