


座標求積表

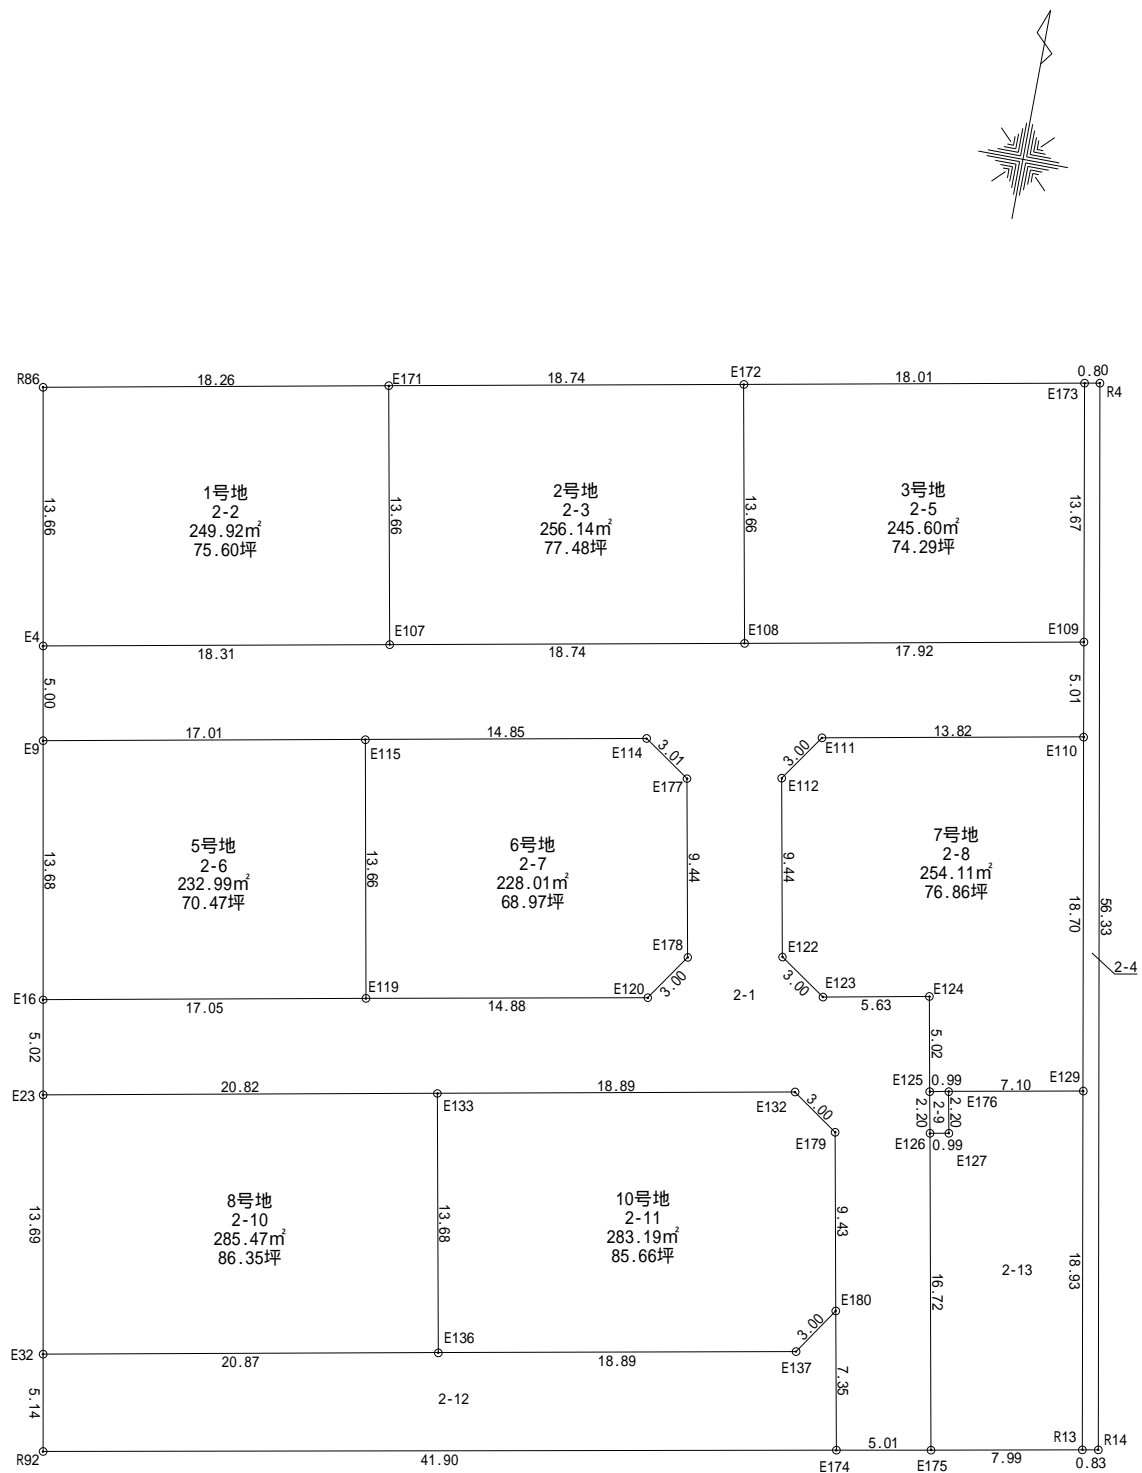

地番	測点	Xn	Yn	(Xn+1 - Xn-1)Yn	距離
2-1	E9	143222.939	53088.159	-93063.542727	17.01
2-1	E115	143226.104	53104.882	315124.369788	14.85
2-1	E114	143228.873	53119.478	57315.916762	3.01
2-1	E177	143227.183	53121.969	-582482.390085	9.44
2-1	E178	143217.908	53123.729	-624628.805582	3.00
2-1	E120	143215.425	53122.041	-278147.006676	14.88
2-1	E119	143212.672	53107.413	-315298.710981	17.05
2-1	E16	143209.488	53090.656	-431361.580000	5.02
2-1	E23	143204.547	53091.574	-56701.801032	20.82
2-1	E133	143208.420	53112.040	392710.423760	18.89
2-1	E132	143211.941	53130.599	96644.559581	3.00
2-1	E179	143210.239	53133.073	-582816.677737	9.43
2-1	E180	143200.972	53134.819	-876352.569767	7.35
2-1	E174	143193.746	53136.197	-334917.449691	5.01
2-1	E175	143194.669	53141.122	922157.890066	16.72
2-1	E126	143211.099	53138.011	988207.590567	2.20
2-1	E125	143213.266	53137.801	377542.655105	5.02
2-1	E124	143218.204	53136.666	206489.084076	5.63
2-1	E123	143217.152	53131.128	34057.053048	3.00
2-1	E122	143218.845	53128.645	582714.978360	9.44
2-1	E112	143228.120	53126.886	624506.544930	3.00
2-1	E111	143230.600	53128.583	267980.572652	13.82
2-1	E110	143233.164	53142.173	398460.013154	5.01
2-1	E109	143238.098	53141.264	84866.598608	17.92
2-1	E108	143234.761	53123.652	-362568.924900	18.74
2-1	E107	143231.273	53105.236	-366638.549344	18.31
2-1	E4	143227.857	53087.246	-442429.108164	5.00
2-1	倍面積			1371.133771	
2-1	面積			685.5668855	
2-1	地積			685.56	m
2-1	坪数			207.38	

地番	測点	Xn	Yn	(Xn+1 - Xn-1)Yn	距離
2-2 (1号地)	R86	143241.294	53084.751	-894000.291591	13.66
2-2 (1号地)	E4	143227.857	53087.246	-531987.292166	18.31
2-2 (1号地)	E107	143231.273	53105.236	894345.279476	13.66
2-2 (1号地)	E171	143244.698	53102.699	532142.146679	18.26
2-2 (1号地)	倍面積			499.842398	
2-2 (1号地)	面積			249.9211990	
2-2 (1号地)	地積			249.92	m
2-2 (1号地)	坪数			75.60	

地番	測点	Xn	Yn	(Xn+1 - Xn-1)Yn	距離
2-3 (2号地)	E171	143244.698	53102.699	-898391.461682	13.66
2-3 (2号地)	E107	143231.273	53105.236	-527706.730132	18.74
2-3 (2号地)	E108	143234.761	53123.652	898745.944536	13.66
2-3 (2号地)	E172	143248.191	53121.117	527864.539629	18.74
2-3 (2号地)	倍面積			512.292351	
2-3 (2号地)	面積			256.1461755	
2-3 (2号地)	地積			256.14	m
2-3 (2号地)	坪数			77.48	

地番	測点	Xn	Yn	(Xn+1 - Xn-1)Yn	距離
2-4	E173	143251.547	53138.813	-722634.717987	13.67
2-4	E109	143238.098	53141.264	-976895.856112	5.01
2-4	E110	143233.164	53142.173	-1239913.180436	18.70
2-4	E129	143214.766	53145.561	-1967554.959342	18.93
2-4	R13	143196.142	53148.982	-981608.548558	0.83
2-4	R14	143196.297	53149.805	2952737.416775	56.33
2-4	R4	143251.697	53139.605	2935963.176250	0.80
2-4	倍面積			93.330590	
2-4	面積			46.6652950	
2-4	地積			46.66	m
2-4	坪数			14.11	

地番	測点	Xn	Yn	(Xn+1 - Xn-1)Yn	距離
2-5 (3号地)	E172	143248.191	53121.117	-891691.069962	13.66
2-5 (3号地)	E108	143234.761	53123.652	-536177.019636	17.92
2-5 (3号地)	E109	143238.098	53141.264	892029.257504	13.67
2-5 (3号地)	E173	143251.547	53138.813	536330.039609	18.01
2-5 (3号地)	倍面積			491.207515	
2-5 (3号地)	面積			245.6037575	
2-5 (3号地)	地積			245.60	m
2-5 (3号地)	坪数			74.29	

地番	測点	Xn	Yn	(Xn+1 - Xn-1)Yn	距離
2-6 (5号地)	E9	143222.939	53088.159	-882112.849944	13.68
2-6 (5号地)	E16	143209.488	53090.656	-545081.765152	17.05
2-6 (5号地)	E119	143212.672	53107.413	882432.774408	13.66
2-6 (5号地)	E115	143226.104	53104.882	545227.823494	17.01
2-6 (5号地)	倍面積			465.982806	
2-6 (5号地)	面積			232.9914030	
2-6 (5号地)	地積			232.99	m
2-6 (5号地)	坪数			70.47	

地番	測点	Xn	Yn	(Xn+1 - Xn-1)Yn	距離
2-7 (6号地)	E115	143226.104	53104.882	-860352.193282	13.66
2-7 (6号地)	E119	143212.672	53107.413	-567134.063427	14.88
2-7 (6号地)	E120	143215.425	53122.041	278147.006676	3.00
2-7 (6号地)	E178	143217.908	53123.729	624628.805582	9.44
2-7 (6号地)	E177	143227.183	53121.969	582482.390085	3.01
2-7 (6号地)	E114	143228.873	53119.478	-57315.916762	14.85
2-7 (6号地)	倍面積			456.028872	
2-7 (6号地)	面積			228.0144360	
2-7 (6号地)	地積			228.01	m
2-7 (6号地)	坪数			68.97	

地番	測点	Xn	Yn	(Xn+1 - Xn-1)Yn	距離
2-8 (7号地)	E111	143230.600	53128.583	-267980.572652	3.00
2-8 (7号地)	E12	143228.120	53126.886	-624506.544930	9.44
2-8 (7号地)	E122	143218.845	53128.645	-582714.978360	3.00
2-8 (7号地)	E123	143217.152	53131.128	-34057.053048	5.63
2-8 (7号地)	E124	143218.204	53136.666	-206489.084076	5.02
2-8 (7号地)	E125	143213.266	53137.601	-252563.017553	0.99
2-8 (7号地)	E176	143213.451	53138.583	79707.874500	7.10
2-8 (7号地)	E129	143214.766	53145.561	1047658.443993	18.70
2-8 (7号地)	E110	143233.164	53142.173	841453.167282	13.82
2-8 (7号地)	倍面積			508.235156	
2-8 (7号地)	面積			254.1175780	
2-8 (7号地)	地積			254.11	m
2-8 (7号地)	坪数			76.86	

地番	測点	Xn	Yn	(Xn+1 - Xn-1)Yn	距離
2-9	E125	143213.266	53137.601	-124979.637552	2.20
2-9	E126	143211.099	53138.011	-105319.537802	0.99
2-9	E127	143211.284	53138.993	124982.911536	2.20
2-9	E176	143213.451	53138.583	105320.671506	0.99
2-9	倍面積			4.407688	
2-9	面積			2.2038440	
2-9	地積			2.20	m
2-9	坪数			0.66	

地番	測点	Xn	Yn	(Xn+1 - Xn-1)Yn	距離
2-10 (8号地)	E23	143204.547	53091.574	-920395.526864	13.69
2-10 (8号地)	E32	143191.084	53094.073	-508588.125267	20.87
2-10 (8号地)	E136	143194.968	53114.581	920794.376216	13.68
2-10 (8号地)	E133	143208.420	53112.040	508760.231160	20.82
2-10 (8号地)	倍面積			570.955245	
2-10 (8号地)	面積			285.4776225	
2-10 (8号地)	地積			285.47	m
2-10 (8号地)	坪数			86.35	

地番	測点	Xn	Yn	(Xn+1 - Xn-1)Yn	距離
2-11 (10号地)	E133	143208.420	53112.040	-901470.654920	13.68
2-11 (10号地)	E136	143194.968	53114.581	-528224.508045	18.89
2-11 (10号地)	E137	143198.475	53133.150	319011.432600	3.00
2-11 (10号地)	E180	143200.972	53134.819	625078.010716	9.43
2-11 (10号地)	E179	143210.239	53133.073	582816.677737	3.00
2-11 (10号地)	E132	143211.941	53130.599	-96644.559581	18.89
2-11 (10号地)	倍面積			566.398507	
2-11 (10号地)	面積			283.1992535	
2-11 (10号地)	地積			283.19	m
2-11 (10号地)	坪数			85.66	

地番	測点	Xn	Yn	(Xn+1 - Xn-1)Yn	距離
2-12	E32	143191.084	53094.073	-474661.012620	5.14
2-12	R92	143186.028	53095.012	141338.921944	41.90
2-12	E174	143193.746	53136.197	794067.327968	7.35
2-12	E180	143200.972	53134.819	251274.559051	3.00
2-12	E137	143198.475	53133.150	-319011.432600	18.89
2-12	E136	143194.968	53114.581	-392569.868171	20.87
2-12	倍面積			438.495572	
2-12	面積			219.2477860	
2-12	地積			219.24	m
2-12	坪数			66.32	

地番	測点	Xn	Yn	(Xn+1 - Xn-1)Yn	距離
2-13	E176	143213.451	53138.583	-185028.546006	2.20
2-13	E127	143211.284	53138.993	-124982.911536	0.99
2-13	E126	143211.099	53138.011	-88288.052765	16.72
2-13	E175	143194.669	53141.122	-794831.761754	7.99
2-13	R13	143196.142	53148.982	1068135.091254	18.93
2-13	E129	143214.766	53145.561	919896.515349	7.10
2-13	倍面積			300.334542	
2-13	面積			150.1672710	
2-13	地積			150.16	m
2-13	坪数			45.42	
合計				3139.3225065	

所在	高松市上林町字竹部		
作成年月日	令和 8 年 3 月 14 日		
図面名	実測図	縮尺	1:400
申請者	高松市多肥下町1593番地9 株式会社ロータリーハウス不動産 代表取締役 増元 竜彦		
作成者	高松市上福岡町778番地1 土地家屋調査士 藤本 頼弘		