


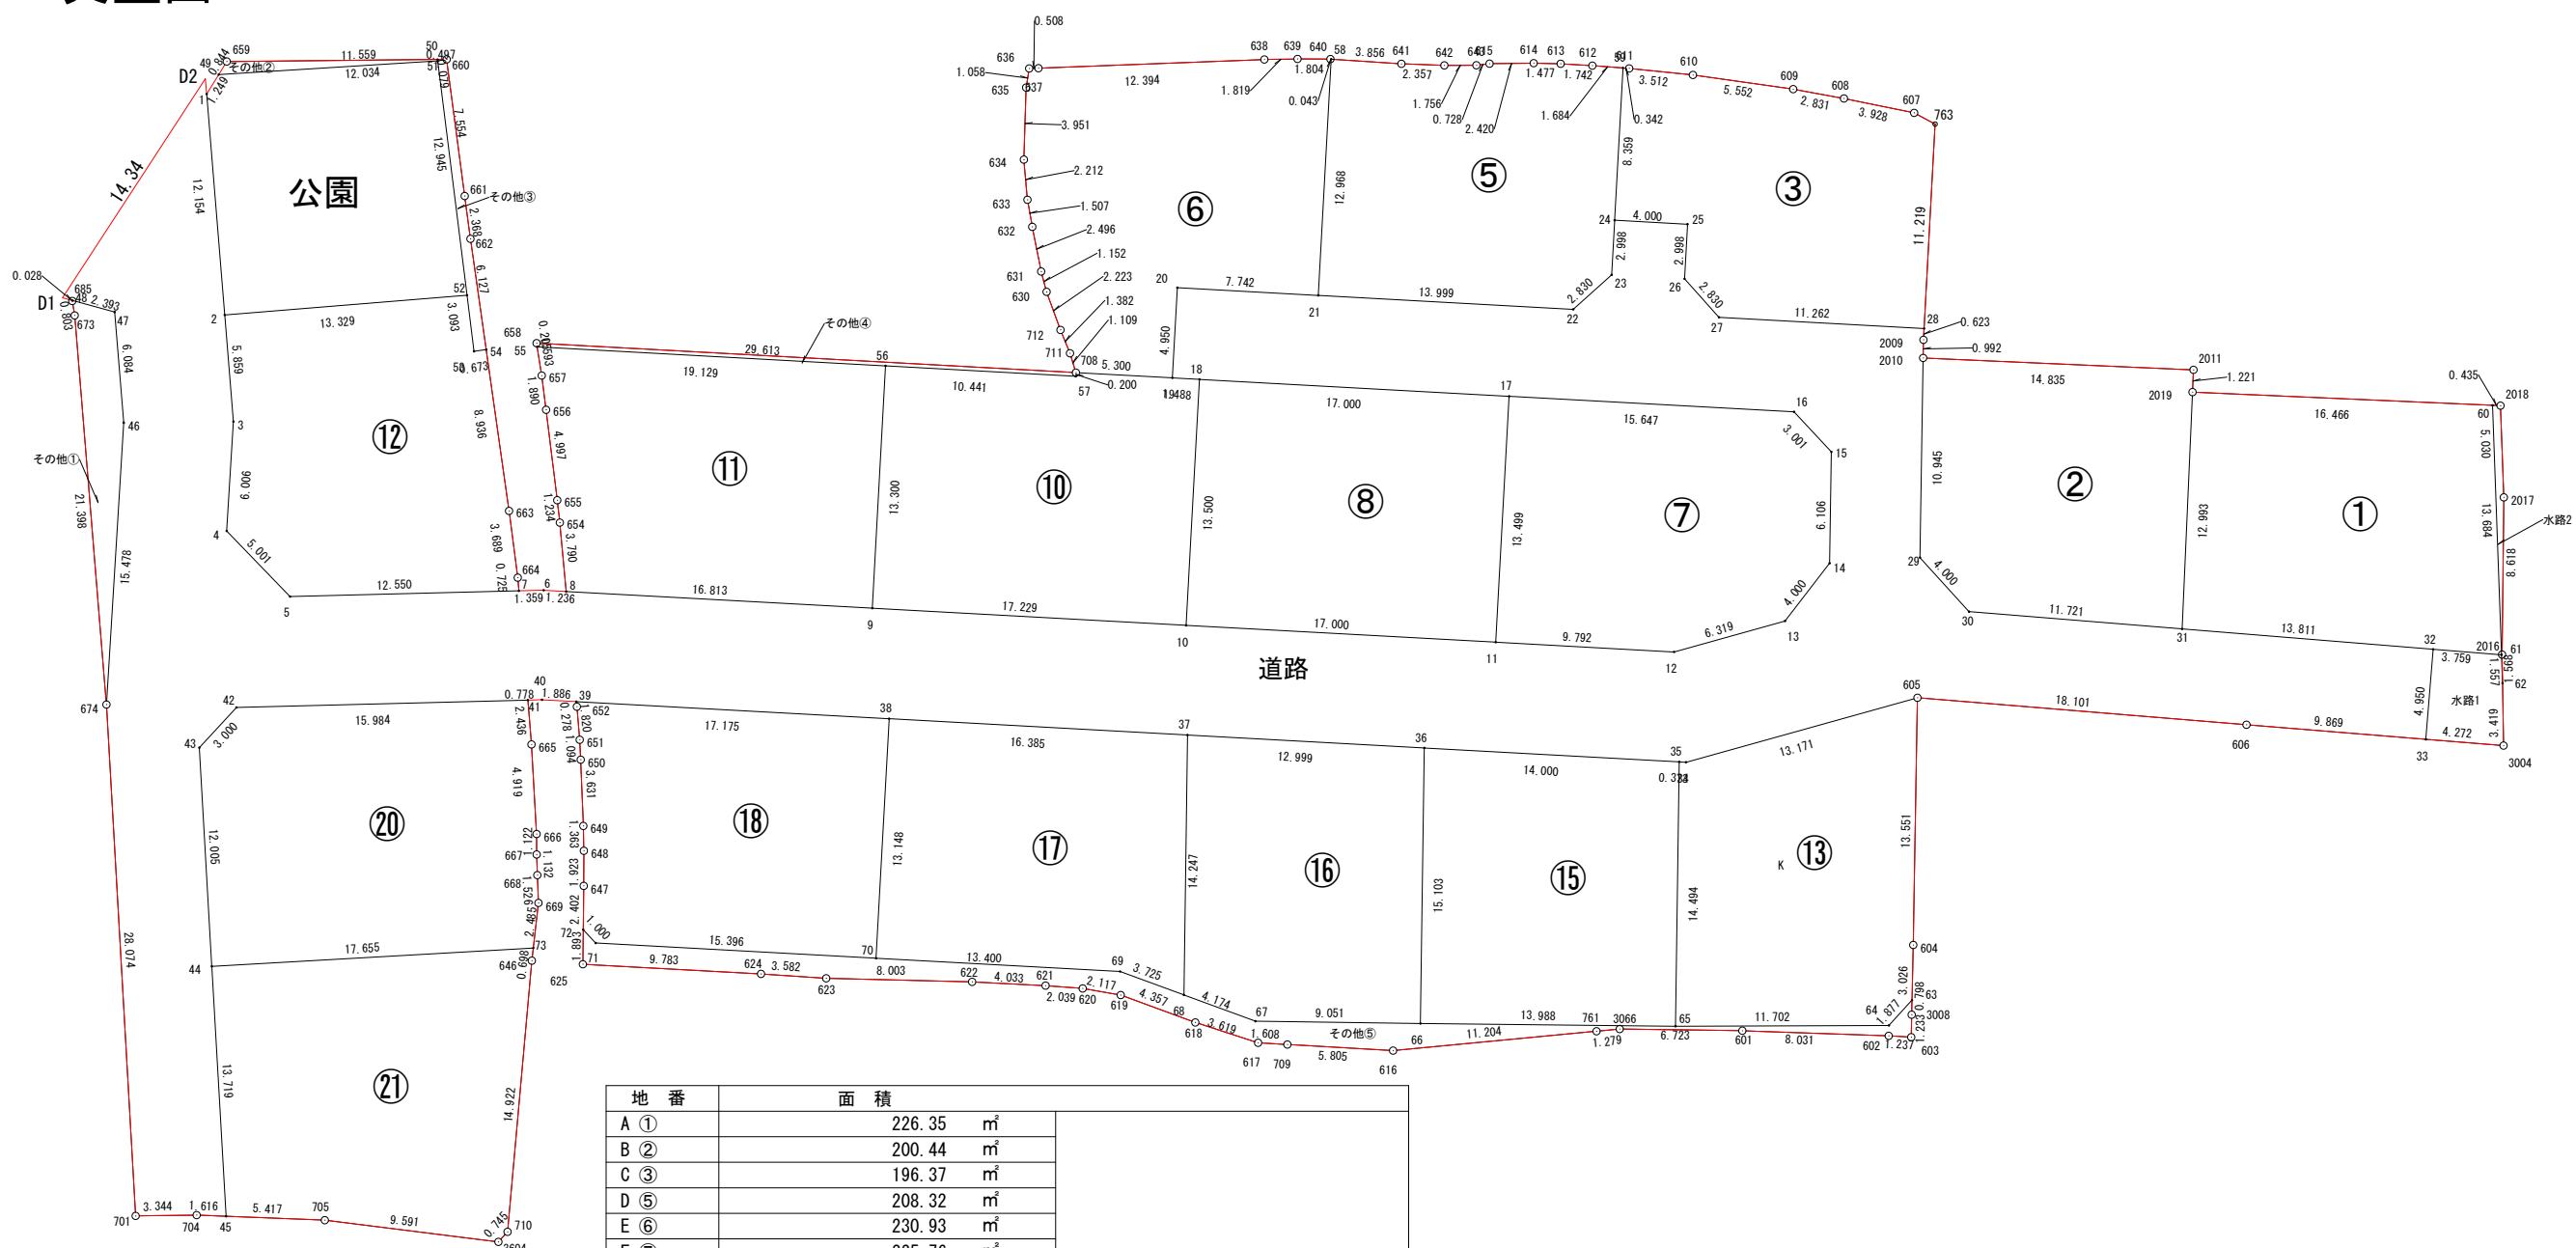

丈量図S=1:400



地 番	面 積	
A ①	226.35	㎡
B ②	200.44	㎡
C ③	196.37	㎡
D ⑤	208.32	㎡
E ⑥	230.93	㎡
F ⑦	225.76	㎡
G ⑧	229.49	㎡
H ⑩	230.49	㎡
I ⑪	238.06	㎡
J ⑫	228.07	㎡
K ⑬	208.93	㎡
L ⑮	207.00	㎡
M ⑯	196.88	㎡
N ⑰	220.81	㎡
O ⑱	216.82	㎡
P ⑳	248.84	㎡
Q ㉑	243.87	㎡
R 道路	1323.00	㎡
S 公園	169.94	㎡
T 水路1	19.93	㎡
U 水路2	4.24	㎡
V その他①	31.14	㎡
W その他②	4.59	㎡
X その他③	9.08	㎡
Y その他④	5.92	㎡
Z その他⑤	70.06	㎡
総合計面積	5395.33	㎡
宅 地		3757.43㎡
道路、公園、水路		1517.11㎡
その他		120.79㎡

所 在	さぬき市志度字花池尻2469-1他
地 番	
作製年月日	令和7年4月15日
作 製 者	高松市仏生山町甲2130-1 土地家屋調査士・二級建築士 岡野上竜二 宅地建物取引士

求積表

地番	A ①				
N0	Xn	Yn	Yn+1-Yn-1	Xn・(Yn+1-Yn-1)	
60	146316.673	61831.392	16.942	2478897.073966	
61	146302.998	61831.884	-3.255	-476216.258490	
32	146303.302	61828.137	-17.513	-2562209.727926	
31	146304.417	61814.371	-13.195	-1930486.782315	
2019	146317.397	61814.942	17.021	2490468.414337	
				合 計	452.719572
				合 計 面積	226.3597860
				地 積	226.35㎡

地番	B ②				
N0	Xn	Yn	Yn+1-Yn-1	Xn・(Yn+1-Yn-1)	
2010	146319.270	61800.174	14.995	2194057.453650	
2011	146318.617	61814.995	14.768	2160833.335856	
2019	146317.397	61814.942	-0.624	-91302.055728	
31	146304.417	61814.371	-12.254	-1792814.325918	
30	146305.364	61802.688	-14.371	-2102554.386044	
29	146308.326	61800.000	-2.514	-367819.131564	
				合 計	400.890252
				合 計 面積	200.4451260
				地 積	200.44㎡

地番	C ③				
N0	Xn	Yn	Yn+1-Yn-1	Xn・(Yn+1-Yn-1)	
59	146335.164	61783.715	0.796	116482.790544	
611	146335.138	61784.056	3.835	561195.254230	
610	146334.780	61787.550	8.991	1315696.006980	
609	146334.001	61793.047	8.282	1211938.196282	
608	146333.491	61795.832	6.633	970630.045803	
607	146332.702	61799.680	4.998	731370.844596	
763	146332.087	61800.830	0.544	79604.655328	
28	146320.884	61800.224	-11.851	-1734048.796284	
27	146321.498	61788.979	-13.134	-1921786.554732	
26	146323.605	61787.090	-1.725	-252408.218625	
25	146326.599	61787.254	-3.830	-560430.874170	
24	146326.817	61783.260	-3.539	-517850.605363	
				合 計	392.744589
				合 計 面積	196.3722945
				地 積	196.37㎡

地番	D ⑤				
N0	Xn	Yn	Yn+1-Yn-1	Xn・(Yn+1-Yn-1)	
21	146322.697	61767.011	-13.271	-1941848.511887	
58	146335.646	61767.718	4.555	666558.867530	
641	146335.391	61771.566	6.203	907718.430373	
642	146335.304	61773.921	4.111	601584.434744	
643	146335.311	61775.677	2.479	362765.235969	
615	146335.398	61776.400	3.143	459932.155914	
614	146335.426	61778.820	3.897	570269.155122	
613	146335.394	61780.297	3.216	470614.627104	
612	146335.291	61782.036	3.418	500174.024638	
59	146335.164	61783.715	1.224	179114.240736	
24	146326.817	61783.260	-0.619	-90576.299723	
23	146323.823	61783.096	-2.271	-332301.402033	
22	146321.934	61780.989	-16.085	-2353588.308390	
				合 計	416.650097
				合 計 面積	208.3250485
				地 積	208.32㎡

地番	E ⑥				
N0	Xn	Yn	Yn+1-Yn-1	Xn・(Yn+1-Yn-1)	
636	146335.135	61751.159	0.675	98776.216125	
637	146335.150	61751.667	12.893	1886699.088950	
638	146335.627	61764.052	14.204	2078551.245908	
639	146335.657	61765.871	3.623	530174.085311	
640	146335.649	61767.675	1.847	270281.943703	
58	146335.646	61767.718	-0.664	-97166.868944	
21	146322.697	61767.011	-8.437	-1234524.594589	
20	146323.119	61759.281	-8.000	-1170584.952000	
19	146318.176	61759.011	-5.562	-813821.694912	
708	146318.465	61753.719	-5.615	-821578.180975	
711	146319.526	61753.396	-0.846	-123786.318996	
712	146320.805	61752.873	-1.284	-187875.913620	
630	146322.894	61752.112	-1.059	-154955.944746	
631	146324.007	61751.814	-0.784	-114718.021488	
632	146326.455	61751.328	-0.752	-110037.494160	
633	146327.938	61751.062	-0.462	-67603.507356	
634	146330.141	61750.866	-0.070	-10243.109670	
635	146334.090	61750.992	0.293	42875.888370	
				合 計	461.866711
				合 計 面積	230.9333555
				地 積	230.93㎡

地番	F ㉚				
N0	Xn	Yn	Yn+1-Yn-1	Xn・(Yn+1-Yn-1)	
17	146317.168	61777.472	16.360	2393748.868480	
16	146316.316	61793.096	17.670	2585409.303720	
15	146314.121	61795.142	1.949	285166.221829	
14	146308.016	61795.045	-2.542	-371914.976672	
13	146304.850	61792.600	-8.532	-1248272.980200	
12	146303.155	61786.513	-15.864	-2320953.250920	
11	146303.689	61776.736	-9.041	-1322731.652249	
				合 計	451.533988
				合 計 面積	225.7669940
				地 積	225.76㎡

地番	G ㉛				
N0	Xn	Yn	Yn+1-Yn-1	Xn・(Yn+1-Yn-1)	
17	146317.168	61777.472	16.239	2376044.491152	
11	146303.689	61776.736	-17.711	-2591184.635879	
10	146304.615	61759.761	-16.239	-2375840.642985	
18	146318.095	61760.497	17.711	2591439.780545	
				合 計	458.992833
				合 計 面積	229.4964165
				地 積	229.49㎡

地番	H ㉜				
N0	Xn	Yn	Yn+1-Yn-1	Xn・(Yn+1-Yn-1)	
56	146318.834	61743.283	11.150	1631454.999100	
57	146318.265	61753.708	10.436	1526977.413540	
708	146318.465	61753.719	5.303	775926.918985	
19	146318.176	61759.011	6.778	991744.596928	
18	146318.095	61760.497	0.750	109738.571250	
10	146304.615	61759.761	-17.939	-2624558.488485	
9	146305.554	61742.558	-16.478	-2410822.918812	
				合 計	460.993416
				合 計 面積	230.4967090
				地 積	230.49㎡

地番	I ㉝				
N0	Xn	Yn	Yn+1-Yn-1	Xn・(Yn+1-Yn-1)	
55	146319.877	61724.182	18.852	2758422.321204	
56	146318.834	61743.283	18.376	2688754.893584	
9	146305.554	61742.558	-17.513	-2562249.167202	
8	146306.470	61725.770	-17.134	-2506815.056980	
654	146310.244	61725.424	-0.487	-71253.088828	
655	146311.470	61725.283	-0.754	-110318.848380	
656	146316.429	61724.670	-0.852	-124661.597508	
657	146318.304	61724.431	-0.488	-71403.332352	
				合 計	476.123538
				合 計 面積	238.0617690
				地 積	238.06㎡

地番	J ㉞				
N0	Xn	Yn	Yn+1-Yn-1	Xn・(Yn+1-Yn-1)	
2	146321.622	61707.050	12.808	1874087.334576	
52	146322.706	61720.335	13.669	2000085.068314	
53	146319.637	61720.719	1.050	153635.618850	
54	146319.732	61721.385	1.922	281226.524904	
663	146310.885	61722.641	1.732	253410.452820	
664	146307.227	61723.117	0.536	78420.673672	
7	146306.504	61723.177	-12.486	-1826783.008944	
5	146306.188	61710.631	-16.018	-2343532.519384	
4	146309.787	61707.159	-3.104	-454145.578848	
3	146315.782	61707.527	-0.109	-15948.420238	
				合 計	456.145722
				合 計 面積	228.0728610
				地 積	228.07㎡

地 番		K ㊦			
N0	Xn	Yn	Yn+1-Yn-1	Xn・(Yn+1-Yn-1)	
65	146282.637	61786.596	-11.498	-1681957.760226	
35	146297.130	61786.800	0.576	84267.146880	
34	146297.110	61787.172	13.060	1910640.256600	
605	146300.644	61799.860	12.459	1822759.723596	
604	146287.095	61799.631	-0.298	-43593.554310	
63	146284.070	61799.562	-1.333	-194996.665310	
64	146282.683	61798.298	-12.966	-1896701.267778	
			合 計	417.879452	
			面 積	208.9397260	
			地 積	208.93㎡	