


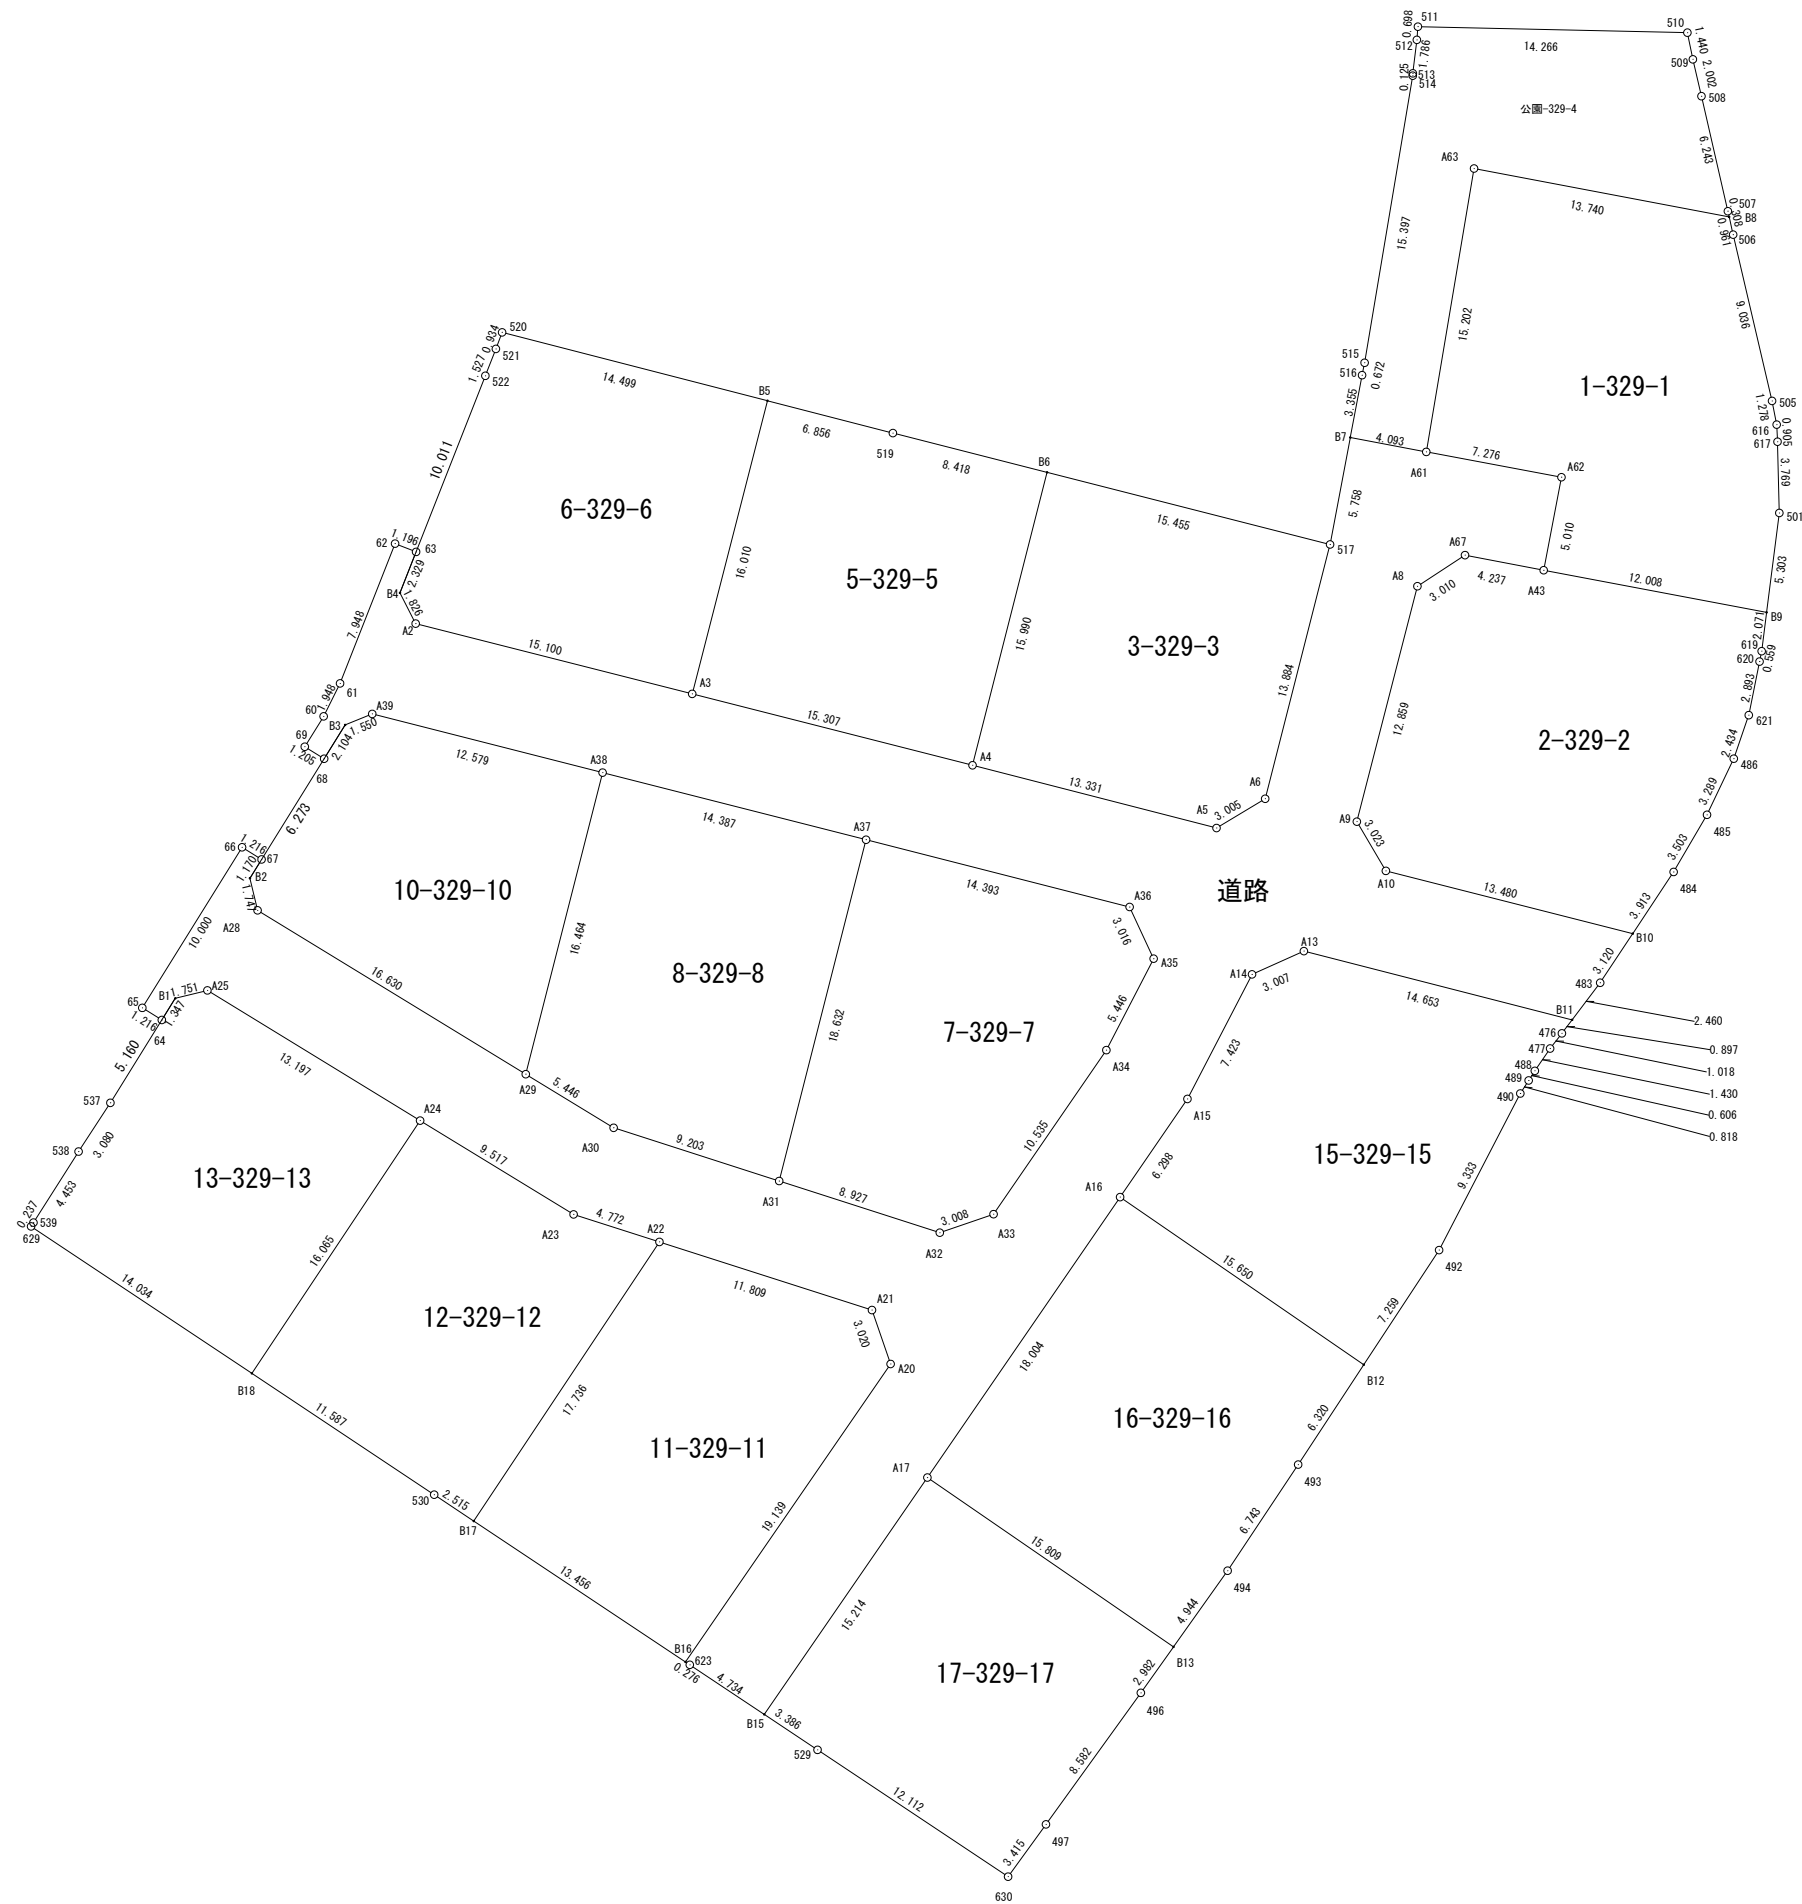

実測図S=1:400



所 在	高松市国分寺町新名字上沖
地 番	
作製年月日	令和7年7月15日
作 製 者	高松市仏生山町甲2130-1 土地家屋調査士・二級建築士 岡野上竜二 宅地建物取引士

求積表

地 番		A 1-329-1			
N0	Xn	Yn	Yn+1-Yn-1	Xn・(Yn+1-Yn-1)	
A43	143333.900	42118.978	-10.858	-1556319.486200	
A62	143338.821	42119.919	-6.211	-890277.417231	
A61	143340.161	42112.767	-4.625	-662948.244625	
A63	143355.152	42115.294	16.027	2297553.021104	
B8	143352.593	42128.794	13.711	1965507.402623	
506	143351.655	42129.005	2.271	325551.608505	
505	143342.857	42131.065	2.304	330261.942528	
616	143341.603	42131.309	0.289	41425.723267	
617	143340.699	42131.354	0.140	20067.697860	
501	143336.931	42131.449	-0.577	-82705.409187	
B9	143331.671	42130.777	-12.471	-1787489.269041	
合 計			627.569603		
合 計 面 積			313.7848015		
地 積			313.78		
			㎡		

地 番		B 2-329-2				
N0	Xn	Yn	Yn+1-Yn-1	Xn・(Yn+1-Yn-1)		
A8	143333.053	42112.297	5.725	820581.728425		
A67	143334.699	42114.817	6.681	957619.124019		
A43	143333.900	42118.978	15.960	2287609.044000		
B9	143331.671	42130.777	11.536	1653474.156656		
619	143329.617	42130.514	-0.375	-53748.606375		
620	143329.069	42130.402	-0.682	-97750.425058		
621	143326.233	42129.832	-1.364	-195496.981812		
486	143323.932	42129.038	-2.210	-316745.889720		
485	143320.963	42127.622	-3.182	-456047.304266		
484	143317.938	42125.856	-3.929	-563096.178402		
B10	143314.677	42123.693	-15.228	-2182395.901356		
A10	143317.996	42110.628	-14.601	-2092586.059596		
A9	143320.600	42109.092	1.669	239202.081400		
合 計				618.787915		
合 計 面 積				309.3939575		
地 積				309.39		
				㎡		

地 番		C 3-329-3			
N0	Xn	Yn	Yn+1-Yn-1	Xn・(Yn+1-Yn-1)	
A4	143323.582	42088.755	-8.968	-1285325.883376	
B6	143339.078	42092.698	18.920	2711975.355760	
517	143335.264	42107.675	11.544	1654662.287616	
A6	143321.811	42104.242	-6.009	-861220.762299	
A5	143320.263	42101.666	-15.487	-2219600.913081	
合 計			490.084620		
合 計 面 積			245.0423100		
地 積			245.04㎡		

地 番		D 5-329-5				
N0	Xn	Yn	Yn+1-Yn-1	Xn・(Yn+1-Yn-1)		
A3	143327.359	42073.921	-10.854	-1555675.154586		
B5	143342.866	42077.901	10.619	1522157.894054		
519	143341.156	42084.540	14.797	2121019.085332		
B6	143339.078	42092.698	4.215	604174.213770		
A4	143323.582	42088.755	-18.777	-2691186.899214		
合 計			489.139356			
合 計 面 積			244.5696780			
地 積			244.56			
			㎡			

地 番		E 6-329-6			
N0	Xn	Yn	Yn+1-Yn-1	Xn・(Yn+1-Yn-1)	
A2	143331.077	42059.286	-15.465	-2216615.105805	
B4	143332.704	42058.456	3.689	528754.345056	
522	143344.187	42062.975	5.076	727615.093212	
521	143345.609	42063.532	0.885	126860.863965	
520	143346.483	42063.860	14.369	2059745.614227	
B5	143342.866	42077.901	10.061	1442172.574826	
A3	143327.359	42073.921	-18.615	-2668038.787785	
合 計				494.597696	
合 計 面 積				247.2988480	
地 積				247.29	
㎡					

地 番		F 7-329-7			
N0	Xn	Yn	Yn+1-Yn-1	Xn・(Yn+1-Yn-1)	
A36	143316.086	42097.067	15.217	2180840.880662	
A35	143313.351	42098.338	-1.230	-176275.421730	
A34	143308.513	42095.837	-8.471	-1213966.413623	
A33	143299.833	42089.867	-8.815	-1263188.027895	
A32	143298.856	42087.022	-11.344	-1625582.222464	
A31	143301.588	42078.523	-3.901	-559019.494788	
A37	143319.644	42083.121	18.544	2657719.478336	
合 計				528.778498	
合 計 面 積				264.3892490	
地 積				264.38	
㎡					

地 番		G 8-329-8				
N0	Xn	Yn	Yn+1-Yn-1	Xn・(Yn+1-Yn-1)		
A38	143323.194	42069.179	18.009	2581107.400746		
A37	143319.644	42083.121	9.344	1339178.753536		
A31	143301.588	42078.523	-13.360	-1914509.215680		
A30	143304.404	42069.761	-13.411	-1921855.362044		
A29	143307.240	42065.112	-0.582	-83404.813680		
合 計			516.762878			
合 計 面 積			258.3814390			
地 積			258.38			
			㎡			

地 番		H 10-329-10				
N0	Xn	Yn	Yn+1-Yn-1	Xn・(Yn+1-Yn-1)		
A38	143323.194	42069.179	8.123	1164214.304862		
A29	143307.240	42065.112	-18.259	-2616646.895160		
A28	143315.908	42050.920	-14.598	-2092125.624984		
B2	143317.607	42050.514	4.633	663990.473231		
B3	143325.716	42055.553	6.475	928034.011100		
A39	143326.299	42056.989	13.626	1952964.150174		
合 計				430.419223		
合 計 面 積				215.2096115		
地 積				215.20		
				㎡		

地 番	I 11-329-11				
N0	Xn	Yn	Yn+1-Yn-1	Xn・(Yn+1-Yn-1)	
A22	143298.366	42072.187	21.073	3019726.466718	
A21	143294.762	42083.433	12.233	1752924.823546	
A20	143291.908	42084.420	-9.870	-1414291.131960	
B16	143276.147	42073.563	-22.060	-3160671.802820	
B17	143283.601	42062.360	-1.376	-197158.234976	
合 計				530.120508	
合 計 面 積				265.0602540	
地 積				265.06	
				㎡	

地 番		J 12-329-12			
N0	Xn	Yn	Yn+1-Yn-1	Xn・(Yn+1-Yn-1)	
B17	143283.601	42062.360	11.921	1708083.807521	
A22	143298.366	42072.187	5.283	757045.267578	
A23	143299.822	42067.643	-12.665	-1814892.245630	
A24	143304.784	42059.522	-17.024	-2439620.642816	
B18	143291.412	42050.619	0.744	106608.810528	
530	143284.994	42060.266	11.741	1682309.114554	
			合 計	-465.888265	
			合 計 面 積	232.9441325	
			地 積	232.94	
㎡					

地 番		K 13-329-13			
N0	Xn	Yn	Yn+1-Yn-1	Xn・(Yn+1-Yn-1)	
B1	143311.252	42046.565	5.134	735759.967768	
A25	143311.672	42048.265	12.957	1856889.334104	
A24	143304.784	42059.522	2.354	337339.461536	
B18	143291.412	42050.619	-20.587	-2949940.298844	
629	143299.186	42038.935	-11.560	-1665638.590160	
539	143299.388	42039.059	2.513	360111.362044	
538	143303.146	42041.448	4.072	583530.410512	
537	143305.725	42043.131	5.117	733295.394825	
合 計			447.041785		
合 計 面 積			223.5208925		
地 積			223.52		
			㎡		

地 番	L 15-329-15				
N0	Xn	Yn	Yn+1-Yn-1	Xn・(Yn+1-Yn-1)	
A16	143300.737	42096.564	-9.330	-1336995.876210	
A15	143305.930	42100.128	6.981	1000418.697330	
A14	143312.520	42103.545	6.161	882948.435720	
A13	143313.750	42106.289	16.939	2427591.611250	
B11	143310.115	42120.484	13.654	1956756.310210	
476	143309.400	42119.943	-1.166	-167098.760400	
477	143308.597	42119.318	-1.432	-205217.910904	
488	143307.417	42118.511	-1.135	-162653.918295	
489	143306.908	42118.183	-0.769	-110203.012252	
490	143306.219	42117.742	-4.738	-678984.865622	
492	143297.934	42113.445	-8.284	-1187080.085256	
B12	143291.868	42109.458	-16.881	-2418910.023708	
合 計				570.601863	
合 計 面 積				285.3009315	
				285.30	
				㎡	