
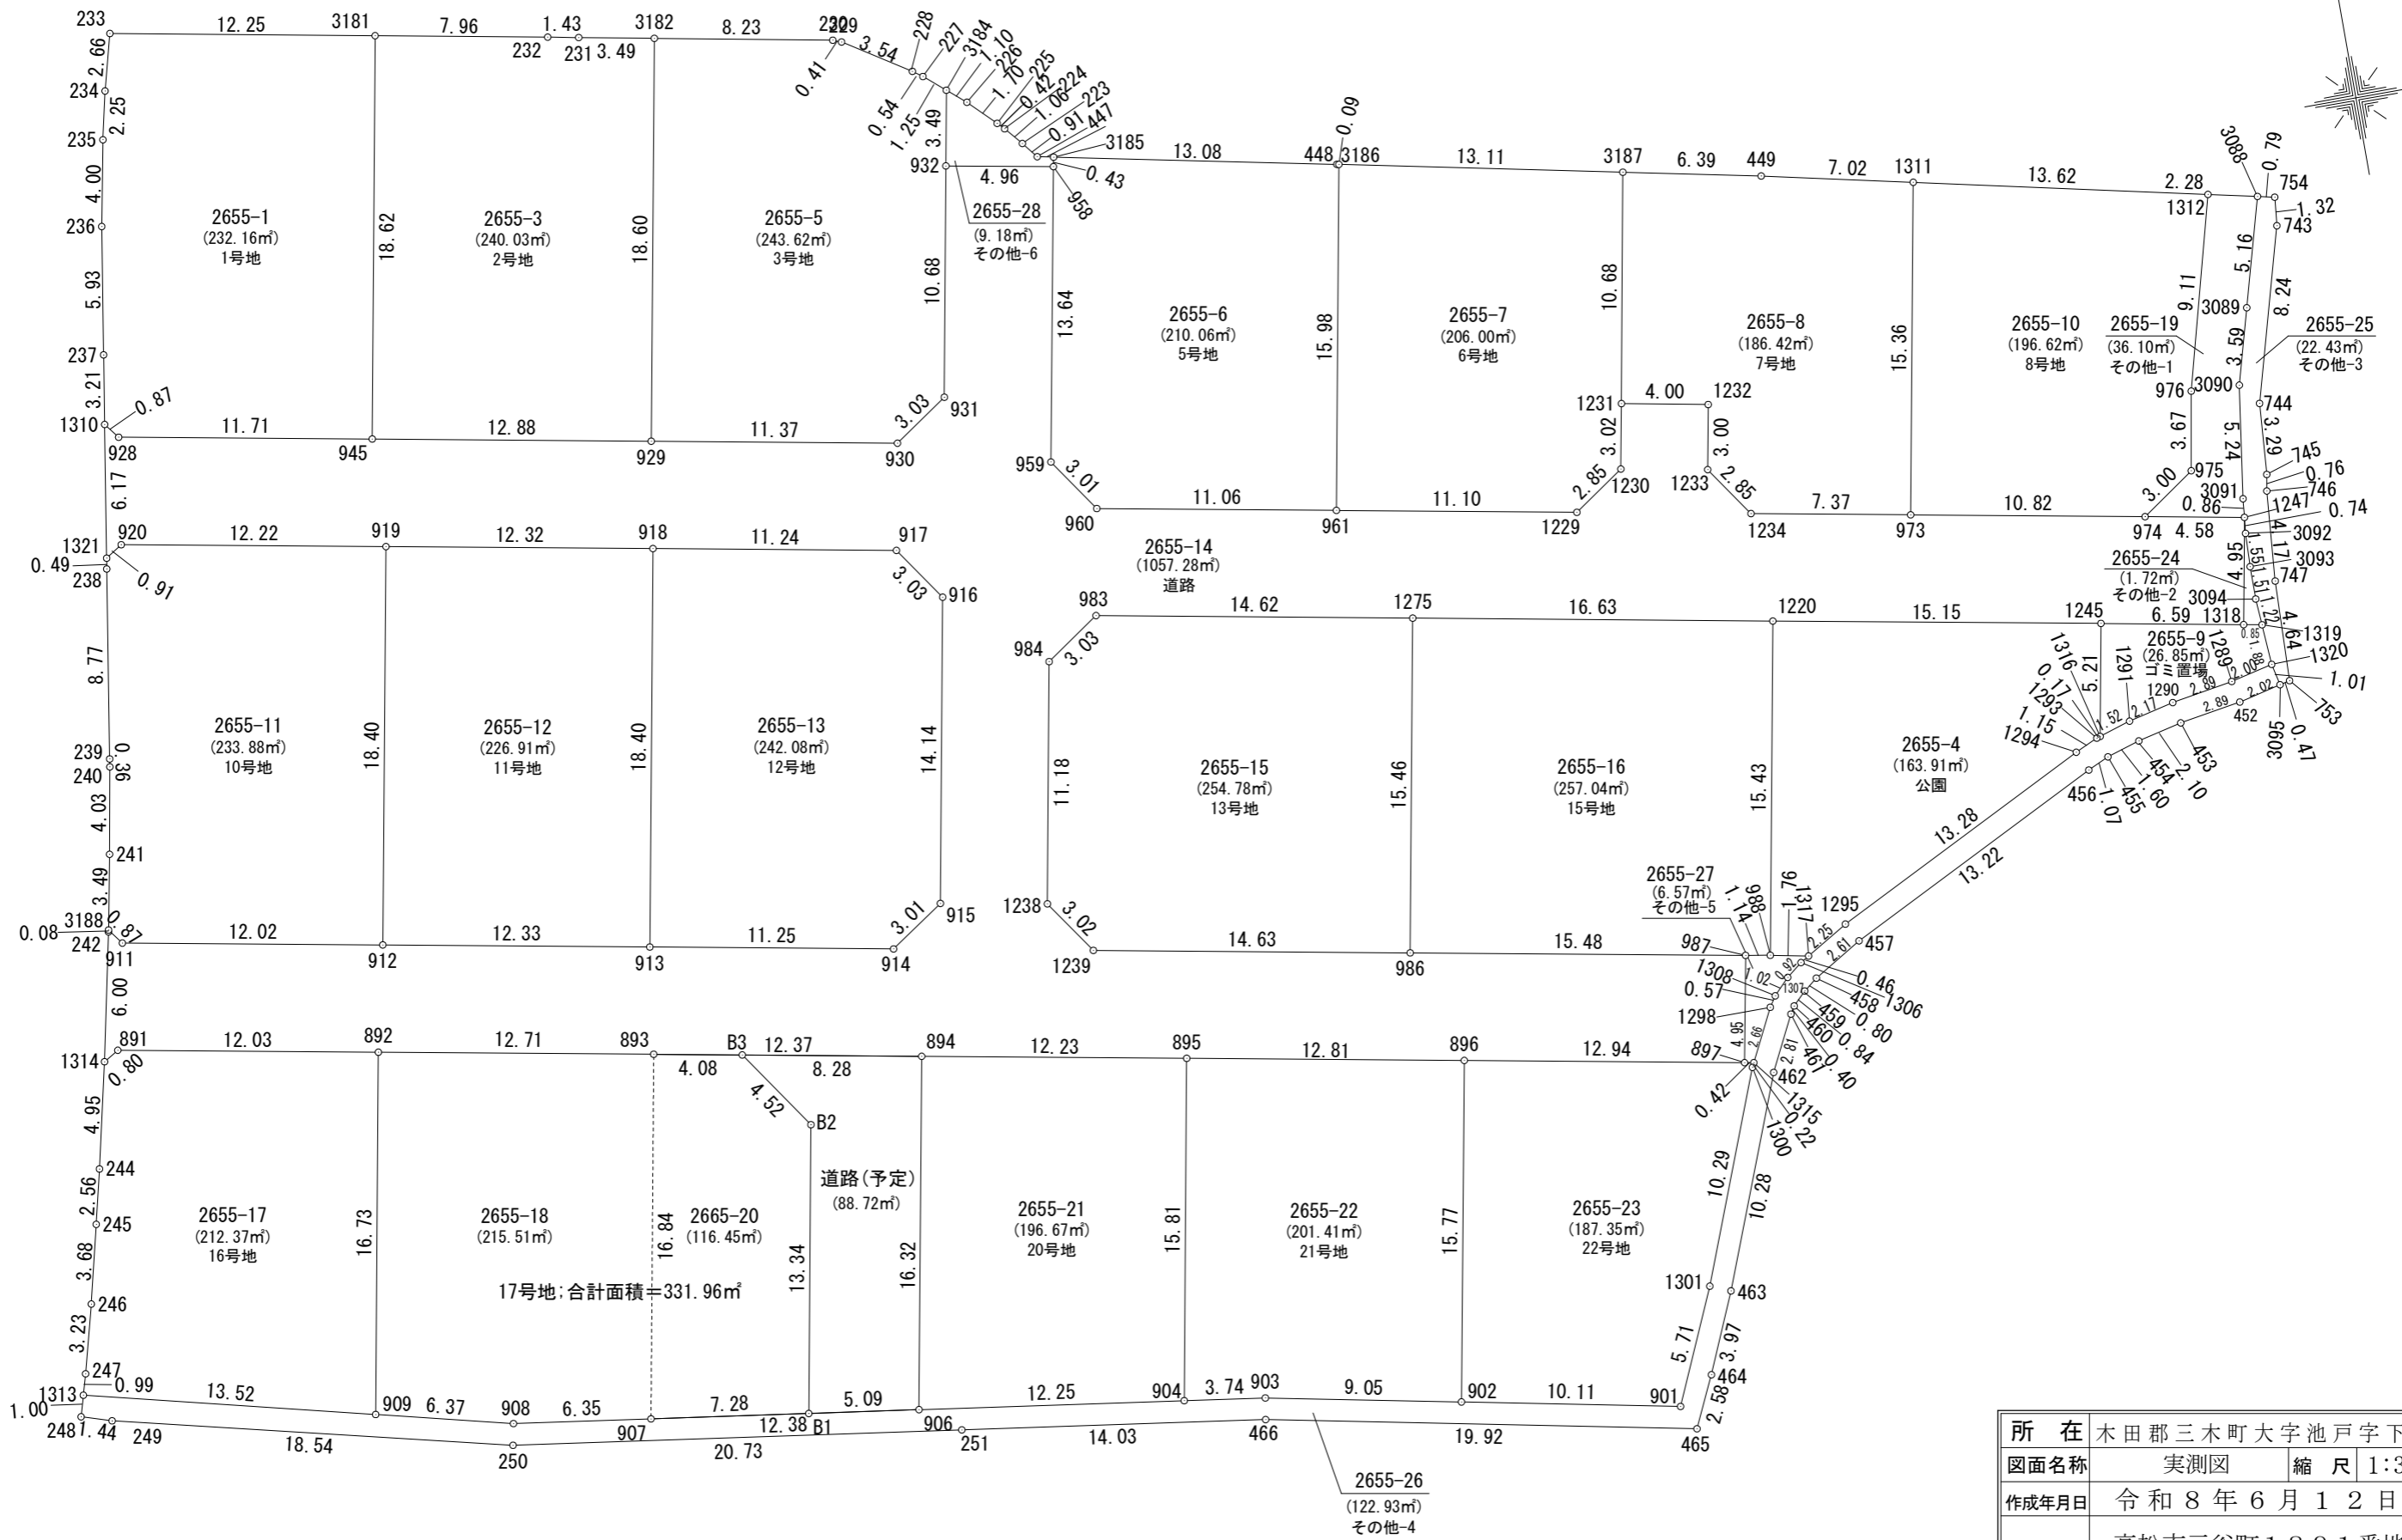


実測図

S=1:300

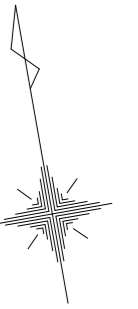

所在	木田郡三木町大字池戸字下所	
図面名称	実測図	縮尺 1:300
作成年月日	令和8年6月12日	
作成者	高松市三谷町1891番地4 土地家屋調査士 多田幸広	

実測図-2

座標求積表

地番 2655-1				
NO	X _n	Y _n	X _n · (Y _{n+1} - Y _{n-1})	距離
1310	142017.461	57693.916	-3550.436525	3.21
237	142020.634	57694.427	206782.043104	5.93
236	142026.489	57695.372	240876.925344	4.00
235	142030.426	57696.123	175975.697814	2.25
234	142032.625	57696.611	165894.106000	2.66
233	142035.203	57697.291	1807539.993378	12.25
3181	142032.976	57709.337	1232846.231680	18.62
945	142014.653	57705.971	-2113888.109905	11.71
928	142016.767	57694.452	-1712012.126185	0.87
合計			464.324705	
合計面積			232.1623525	
合計地積			232.16	m ²

地番 2655-3				
NO	X _n	Y _n	X _n · (Y _{n+1} - Y _{n-1})	距離
945	142014.653	57705.971	-1321020.302206	18.62
3181	142032.976	57709.337	1591053.397152	7.96
232	142031.527	57717.173	1312939.435588	1.43
231	142031.259	57718.581	687573.324819	3.49
3182	142030.616	57722.014	8237.775728	18.60
929	142012.315	57718.639	-2278303.569545	12.88
合計			480.061536	
合計面積			240.0307680	
合計地積			240.03	m ²

地番 2655-4				
NO	X _n	Y _n	X _n · (Y _{n+1} - Y _{n-1})	距離
1220	141995.141	57768.205	2513172.000559	15.15
1245	141992.402	57783.107	1982213.931920	5.21
1316	141987.269	57782.165	-157463.881321	0.17
1293	141987.217	57781.998	-172372.481438	1.15
1294	141986.739	57780.951	-1835036.614836	13.28
1295	141980.776	57769.074	-1960328.574232	2.25
1317	141979.618	57767.144	-520497.279588	1.76
988	141979.958	57765.408	150640.735438	15.43
合計			327.836502	
合計面積			163.9182510	
合計地積			163.91	m ²

地番 2655-5				
NO	X _n	Y _n	X _n · (Y _{n+1} - Y _{n-1})	距離
3182	142030.616	57722.014	1629659.287984	8.23
230	142029.099	57730.113	1204974.875916	0.41
229	142028.950	57730.498	478637.561500	3.54
228	142027.045	57733.483	486158.575035	0.54
227	142026.727	57733.921	197843.230711	1.25
3184	142025.915	57734.876	46442.474205	3.49
932	142022.474	57734.248	-362583.376122	10.68
931	142011.967	57732.323	-628544.965942	3.03
930	142010.250	57729.822	-1943268.261000	11.37
929	142012.315	57718.639	-1108832.155520	18.60
合計			487.246767	
合計面積			243.6233835	
合計地積			243.62	m ²

地番 2655-6				
NO	X _n	Y _n	X _n · (Y _{n+1} - Y _{n-1})	距離
448	142019.412	57752.040	1834464.744804	0.09
3186	142019.393	57752.133	-397086.222828	15.98
961	142003.674	57749.244	-1955390.590980	11.06
960	142005.680	57738.363	-1787993.516880	3.01
959	142008.165	57736.653	109062.270720	13.64
958	142021.581	57739.131	364001.312103	0.43
3185	142022.011	57739.216	1833362.139999	13.08
合計			420.136938	
合計面積			210.0684690	
合計地積			210.06	m ²

地番 2655-7				
NO	X _n	Y _n	X _n · (Y _{n+1} - Y _{n-1})	距離
3187	142016.762	57764.984	1552385.225422	10.68
1231	142006.248	57763.064	-350897.438808	3.02
1230	142003.276	57762.513	-411667.497124	2.85
1229	142001.659	57760.165	-1884220.013271	11.10
961	142003.674	57749.244	-1140573.509568	15.98
3186	142019.393	57752.133	2235385.245820	13.11
合計			412.012471	
合計面積			206.0062355	
合計地積			206.00	m ²

地番 2655-8				
NO	X _n	Y _n	X _n · (Y _{n+1} - Y _{n-1})	距離
449	142015.479	57771.245	1863953.161875	7.02
1311	142013.975	57778.109	579701.045950	15.36
973	141998.868	57775.327	-1424958.640380	7.37
1234	142000.205	57768.074	-1259541.818350	2.85
1233	142002.552	57766.457	-152084.733192	3.00
1232	142005.508	57767.003	-481824.688644	4.00
1231	142006.248	57763.064	-286710.614712	10.68
3187	142016.762	57764.984	1161839.129922	6.39
合計			372.842469	
合計面積			186.4212345	
合計地積			186.42	m ²

地番 2655-9				
NO	X _n	Y _n	X _n · (Y _{n+1} - Y _{n-1})	距離
1245	141992.402	57783.107	1054009.600046	6.59
1318	141991.203	57789.588	1038949.632351	0.85
1319	141991.048	57790.424	135743.441888	1.88
1320	141989.170	57790.544	-260266.148610	2.00
1289	141988.711	57788.591	-682539.733777	2.89
1290	141988.225	57785.737	-705113.525350	2.17
1291	141987.726	57783.625	-507180.157272	1.52
1316	141987.269	57782.165	-73549.405342	5.21
合計			53.703934	
合計面積			26.8519670	
合計地積			26.85	m ²

所在	木田郡三木町大字池戸字下所		
図面名称	実測図-2	縮尺	
作成年月日	令和6年6月12日		
作成者	高松市三谷町1891番地4 土地家屋調査士 多田幸広		

実測図 - 3

地番 2655-10				
NO	X _n	Y _n	X _n · (Y _{n+1} - Y _{n-1})	距離
1312	142011.058	57791.417	1557719.295202	9.11
976	142002.245	57789.078	-422882.685610	3.67
975	141998.623	57788.439	-441189.721661	3.00
974	141996.904	57785.971	-1861863.405248	10.82
973	141998.868	57775.327	-1116395.100216	15.36
1311	142013.975	57778.109	2285004.857750	13.62
合計			393.240217	
合計面積			196.6201085	
地積			196.62	m ²

地番 2655-11				
NO	X _n	Y _n	X _n · (Y _{n+1} - Y _{n-1})	距離
919	142009.649	57705.732	1233353.801565	18.40
912	141991.554	57702.391	-2153869.882626	12.02
911	141993.728	57690.563	-1753906.528256	0.87
3188	141994.432	57690.039	18459.276160	3.49
241	141997.868	57690.693	194395.081292	4.03
240	142001.843	57691.408	109341.419110	0.36
239	142002.205	57691.463	205193.186225	8.77
238	142010.870	57692.853	209182.011510	0.49
1321	142011.362	57692.936	121135.691786	0.91
920	142011.856	57693.706	1817183.709376	12.22
合計			467.766142	
合計面積			233.8830710	
地積			233.88	m ²

地番 2655-12				
NO	X _n	Y _n	X _n · (Y _{n+1} - Y _{n-1})	距離
918	142007.418	57717.857	1247819.181966	18.40
913	141989.319	57714.519	-2196006.807654	12.33
912	141991.554	57702.391	-1247679.784998	18.40
919	142009.649	57705.732	2196321.231434	12.32
合計			453.820748	
合計面積			226.9103740	
地積			226.91	m ²

地番 2655-13				
NO	X _n	Y _n	X _n · (Y _{n+1} - Y _{n-1})	距離
917	142005.383	57728.915	1815680.827038	3.03
916	142002.883	57730.643	-117862.392890	14.14
915	141988.972	57728.085	-717612.264488	3.01
914	141987.275	57725.589	-1926199.372650	11.25
913	141989.319	57714.519	-1097861.414508	18.40
918	142007.418	57717.857	2044338.789528	11.24
合計			484.172030	
合計面積			242.0860150	
地積			242.08	m ²

地番 2655-14				
NO	X _n	Y _n	X _n · (Y _{n+1} - Y _{n-1})	距離
1310	142017.461	57693.916	215298.470876	0.87
928	142016.767	57694.452	1712012.126185	11.71
945	142014.653	57705.971	3434908.412111	12.88
929	142012.315	57718.639	3387135.725065	11.37
930	142010.250	57729.822	1943268.261000	3.03
931	142011.967	57732.323	628544.965942	10.68
932	142022.474	57734.248	966889.002992	4.96
958	142021.581	57739.131	341561.902305	13.64
959	142008.165	57736.653	-109062.270720	3.01
960	142005.680	57738.363	1787993.516880	11.06
961	142003.674	57749.244	3095964.100548	11.10
1229	142001.659	57760.165	1884220.013271	2.85
1230	142003.276	57762.513	411667.497124	3.02
1231	142006.248	57763.064	637608.053520	4.00
1232	142005.508	57767.003	481824.688644	3.00
1233	142002.552	57766.457	152084.733192	2.85
1234	142000.205	57768.074	1259541.818350	7.37
973	141998.868	57775.327	2541353.740596	10.82
974	141996.904	57785.971	2152247.073928	4.58
1247	141996.075	57790.484	513599.803275	4.95
1318	141991.203	57789.588	-1047469.104531	6.59
1245	141992.402	57783.107	-3036223.531966	15.15
1220	141995.141	57768.205	-4438200.127096	16.63
1275	141998.162	57751.851	-4364455.507232	14.62
983	142000.817	57737.469	-2397399.793411	3.03
984	141999.098	57734.968	-642261.920254	11.18
1238	141988.093	57732.946	-43164.380272	3.02
1239	141985.607	57734.664	2286820.186342	14.63
986	141982.955	57749.052	4205393.144145	15.48
987	141980.151	57764.283	2033865.663075	4.95
897	141975.281	57763.377	-1935832.956435	12.94
896	141977.627	57750.648	-3597145.157672	12.81
895	141979.950	57738.041	-3498669.927900	12.23
894	141982.166	57726.006	-3436678.328030	12.37
893	141984.408	57713.836	-3503465.267400	12.71
892	141986.711	57701.331	-3456098.532451	12.03
891	141988.887	57689.495	-1779120.754110	0.80
1314	141988.473	57688.801	74259.971379	6.00
242	141994.349	57690.018	175789.004062	0.08
3188	141994.432	57690.039	77386.965440	0.87
911	141993.728	57690.563	1753906.528256	12.02
912	141991.554	57702.391	3401549.667624	12.33
913	141989.319	57714.519	3293868.222162	11.25
914	141987.275	57725.589	1926199.372650	3.01
915	141988.972	57728.085	717612.264488	14.14
916	142002.883	57730.643	117862.392890	3.03
917	142005.383	57728.915	-1815680.827038	11.24
918	142007.418	57717.857	-3292157.971494	12.32
919	142009.649	57705.732	-3429675.032999	12.22
920	142011.856	57693.706	-1817183.709376	0.91
1321	142011.362	57692.936	29822.386020	6.17
合計			2114.573950	
合計面積			1057.2869750	
地積			1057.28	m ²

所在	木田郡三木町大字池戸字下所		
図面名称	実測図-3	縮尺	
作成年月日	令和6年6月12日		
作成者	高松市三谷町1891番地4 土地家屋調査士 多田幸広		

実測図-4

地番 2655-15				
NO	X _n	Y _n	X _n · (Y _{n+1} - Y _{n-1})	距離
983	142000.817	57737.469	2397399.793411	14.62
1275	141998.162	57751.851	1644764.710446	15.46
986	141982.955	57749.052	-2440261.047585	14.63
1239	141985.607	57734.664	-2286820.186342	3.02
1238	141988.093	57732.946	43164.380272	11.18
984	141999.098	57734.968	642261.920254	3.03
合計			509.570456	
合計面積			254.7852280	
地積			254.78	m ²

地番 2655-16				
NO	X _n	Y _n	X _n · (Y _{n+1} - Y _{n-1})	距離
1220	141995.141	57768.205	1925028.126537	15.43
988	141979.958	57765.408	-556845.395276	1.14
987	141980.151	57764.283	-2322227.349756	15.48
986	141982.955	57749.052	-1765132.096560	15.46
1275	141998.162	57751.851	2719690.796786	16.63
合計			514.081731	
合計面積			257.0408655	
地積			257.04	m ²

地番 2655-17				
NO	X _n	Y _n	X _n · (Y _{n+1} - Y _{n-1})	距離
892	141986.711	57701.331	1250334.977066	16.73
909	141970.251	57698.301	-2295375.018168	13.52
1313	141973.473	57685.163	-1826488.730145	0.99
247	141974.430	57685.436	155178.051990	3.23
246	141977.556	57686.256	238948.226748	3.68
245	141981.141	57687.119	206440.579014	2.56
244	141983.637	57687.710	238816.477434	4.95
1314	141988.473	57688.801	253449.424305	0.80
891	141988.887	57689.495	1779120.754110	12.03
合計			424.742354	
合計面積			212.3711770	
地積			212.37	m ²

地番 2655-18				
NO	X _n	Y _n	X _n · (Y _{n+1} - Y _{n-1})	距離
893	141984.408	57713.836	1342888.530864	16.84
907	141967.844	57710.789	-1325837.695116	6.35
908	141968.733	57704.497	-1772905.537704	6.37
909	141970.251	57698.301	-449477.814666	16.73
892	141986.711	57701.331	2205763.555385	12.71
合計			431.038763	
合計面積			215.5193815	
地積			215.51	m ²

地番 2655-19				
NO	X _n	Y _n	X _n · (Y _{n+1} - Y _{n-1})	距離
974	141996.904	57785.971	-290383.668680	3.00
975	141998.623	57788.439	441189.721661	3.67
976	142002.245	57789.078	422882.685610	9.11
1312	142011.058	57791.417	649558.579292	2.28
3088	142010.568	57793.652	121277.025072	5.16
3089	142005.593	57792.271	-332293.087620	3.59
3090	142002.130	57791.312	-241687.625260	5.24
3091	141996.934	57790.569	-117573.461352	0.86
1247	141996.075	57790.484	-652897.952850	4.58
合計			72.215873	
合計面積			36.1079365	
地積			36.10	m ²

地番 2665-20				
NO	X _n	Y _n	X _n · (Y _{n+1} - Y _{n-1})	距離
B3	141983.667	57717.857	935104.430862	4.52
B2	141979.945	57720.422	21013.031860	13.34
B1	141966.823	57718.005	-1367566.405959	7.28
907	141967.844	57710.789	-591863.941636	16.84
893	141984.408	57713.836	1003545.795744	4.08
合計			232.910871	
合計面積			116.4554355	
地積			116.45	m ²

地番 2655-21				
NO	X _n	Y _n	X _n · (Y _{n+1} - Y _{n-1})	距離
895	141979.950	57738.041	1303091.981100	15.81
904	141964.397	57735.184	-2128188.275427	12.25
906	141966.115	57723.050	-1302965.003470	16.32
894	141982.166	57726.006	2128454.650506	12.23
合計			393.352709	
合計面積			196.6763545	
地積			196.67	m ²

地番 2655-22				
NO	X _n	Y _n	X _n · (Y _{n+1} - Y _{n-1})	距離
896	141977.627	57750.648	1382862.086980	15.77
902	141962.115	57747.781	-1668480.737595	9.05
903	141963.870	57738.895	-1788318.870390	3.74
904	141964.397	57735.184	-121237.595038	15.81
895	141979.950	57738.041	2195577.946800	12.81
合計			402.830757	
合計面積			201.4153785	
地積			201.41	m ²

地番 2655-23				
NO	X _n	Y _n	X _n · (Y _{n+1} - Y _{n-1})	距離
897	141975.281	57763.377	1866832.969869	0.42
1315	141975.203	57763.797	45432.064960	0.22
1300	141975.003	57763.697	-538511.186379	10.29
1301	141965.390	57760.004	-850230.720710	5.71
901	141960.154	57757.708	-1735178.962342	10.11
902	141962.115	57747.781	-1002252.531900	15.77
896	141977.627	57750.648	2214283.070692	12.94
合計			374.704190	
合計面積			187.3520950	
地積			187.35	m ²

所在	木田郡三木町大字池戸字下所	
図面名称	実測図-4	縮尺
作成年月日	令和8年6月12日	
作成者	高松市三谷町1891番地4 土地家屋調査士 多田幸広	

実測図-5

地番	2655-24			
NO	X _n	Y _n	X _n ・(Y _{n+1} -Y _{n-1})	距離
3092	141995.338	57790.407	-19453.361306	1.55
3093	141993.788	57790.347	-9371.590008	1.51
3094	141992.271	57790.341	10933.404867	1.22
1319	141991.048	57790.424	-106919.259144	0.85
1318	141991.203	57789.588	8519.472180	4.95
1247	141996.075	57790.484	116294.785425	0.74
合計			3.452014	
合計面積			1.7260070	
地積			1.72	m ²

地番	2655-25			
NO	X _n	Y _n	X _n ・(Y _{n+1} -Y _{n-1})	距離
754	142010.398	57794.430	92022.737904	1.32
743	142009.082	57794.300	-333011.297290	8.24
744	142001.138	57792.085	-348896.796066	3.29
745	141997.849	57791.843	-52965.197677	0.76
746	141997.096	57791.712	-66596.638024	4.17
747	141992.932	57791.374	-68866.572020	4.64
753	141988.286	57791.227	-87038.819318	0.47
3095	141988.176	57790.761	-96977.924208	1.01
1320	141989.170	57790.544	-47850.350290	1.88
1319	141991.048	57790.424	-28824.182744	1.22
3094	141992.271	57790.341	-10933.404867	1.51
3093	141993.788	57790.347	9371.590008	1.55
3092	141995.338	57790.407	19453.361306	0.74
1247	141996.075	57790.484	23003.364150	0.86
3091	141996.934	57790.569	117573.461352	5.24
3090	142002.130	57791.312	241687.625260	3.59
3089	142005.593	57792.271	332293.087620	5.16
3088	142010.568	57793.652	306600.816312	0.79
合計			44.861408	
合計面積			22.4307040	
地積			22.43	m ²

地番	道路(予定)			
NO	X _n	Y _n	X _n ・(Y _{n+1} -Y _{n-1})	距離
894	141982.166	57726.006	737313.388038	16.32
906	141966.115	57723.050	-1135870.886115	5.09
B1	141966.823	57718.005	-373088.810844	13.34
B2	141979.945	57720.422	-21013.031860	4.52
B3	141983.667	57717.857	792836.796528	8.28
合計			177.455747	
合計面積			88.7278735	
地積			88.72	m ²

地番	2655-26			
NO	X _n	Y _n	X _n ・(Y _{n+1} -Y _{n-1})	距離
1320	141989.170	57790.544	308116.498900	1.01
3095	141988.176	57790.761	-248763.284352	2.02
452	141987.711	57788.792	-684806.730153	2.89
453	141987.238	57785.938	-696447.402390	2.10
454	141986.752	57783.887	-508738.532416	1.60
455	141986.276	57782.355	-356101.580208	1.07
456	141985.830	57781.379	-1816708.694850	13.22
457	141979.904	57769.560	-1995953.490432	2.61
458	141978.549	57767.321	-407904.371277	0.80
459	141978.058	57766.687	-174916.967456	0.84
460	141977.461	57766.089	-115285.698332	0.40
461	141977.117	57765.875	-208280.430639	2.81
462	141974.601	57764.622	-702348.351147	10.28
463	141965.005	57760.928	-746026.101275	3.97
464	141961.349	57759.367	-376339.536199	2.58
465	141959.006	57758.277	-2929182.129804	19.92
466	141962.884	57738.733	-4747664.729612	14.03
251	141964.852	57724.834	-4887849.854360	20.73
250	141967.750	57704.303	-5475554.149750	18.54
249	141972.078	57686.265	-2756387.894370	1.44
248	141972.510	57684.888	-156453.706020	1.00
1313	141973.473	57685.163	1904290.193349	13.52
909	141970.251	57698.301	2744852.832834	6.37
908	141968.733	57704.497	1772905.537704	6.35
907	141967.844	57710.789	2633929.409732	12.38
906	141966.115	57723.050	3463263.375425	12.25
904	141964.397	57735.184	2249425.870465	3.74
903	141963.870	57738.895	1788318.870390	9.05
902	141962.115	57747.781	2670733.269495	10.11
901	141960.154	57757.708	1735178.962342	5.71
1301	141965.390	57760.004	850230.720710	10.29
1300	141975.003	57763.697	538511.186379	0.22
1315	141975.203	57763.797	183431.962276	2.66
1298	141977.592	57764.989	214528.141512	0.57
1308	141978.074	57765.308	146805.328516	1.02
1307	141978.811	57766.023	204165.530218	0.92
1306	141979.380	57766.746	159158.884980	0.46
1317	141979.618	57767.144	330528.550704	2.25
1295	141980.776	57769.074	1960328.574232	13.28
1294	141986.739	57780.951	1835036.614836	1.15
1293	141987.217	57781.998	172372.481438	0.17
1316	141987.269	57782.165	231013.286663	1.52
1291	141987.726	57783.625	507180.157272	2.17
1290	141988.225	57785.737	705113.525350	2.89
1289	141988.711	57788.591	682539.733777	2.00
合計			245.864457	
合計面積			122.9322285	
地積			122.93	m ²

所在	木田郡三木町大字池戸字下所	
図面名称	実測図-5	縮尺
作成年月日	令和6年8月12日	
作成者	高松市三谷町1891番地4 土地家屋調査士 多田幸広	

実測図 - 6

地 番 2655-27				
NO	X _n	Y _n	X _n · (Y _{n+1} - Y _{n-1})	距離
988	141979.958	57765.408	406204.659838	1.76
1317	141979.618	57767.144	189968.728884	0.46
1306	141979.380	57766.746	-159158.884980	0.92
1307	141978.811	57766.023	-204165.530218	1.02
1308	141978.074	57765.308	-146805.328516	0.57
1298	141977.592	57764.989	-214528.141512	2.66
1315	141975.203	57763.797	-228864.027236	0.42
897	141975.281	57763.377	68999.986566	4.95
987	141980.151	57764.283	288361.686681	1.14
合 計			13.149507	
合 計 面 積			6.5747535	
地 積			6.57 m ²	

地 番 2655-28				
NO	X _n	Y _n	X _n · (Y _{n+1} - Y _{n-1})	距離
3184	142025.915	57734.876	208209.991390	1.10
226	142025.202	57735.714	290583.563292	1.70
225	142024.000	57736.922	213604.096000	0.42
224	142023.695	57737.218	139893.339575	1.06
223	142022.883	57737.907	178806.809697	0.91
447	142022.161	57738.477	185907.008749	0.75
3185	142022.011	57739.216	92882.395194	0.43
958	142021.581	57739.131	-705563.214408	4.96
932	142022.474	57734.248	-604305.626870	3.49
合 計			18.362619	
合 計 面 積			9.1813095	
地 積			9.18 m ²	

所 在	木田郡三木町大字池戸字下所		
図面名称	実測図-6	縮 尺	
作成年月日	令和6年6月12日		
作成者	高松市三谷町1891番地4 土地家屋調査士 多田幸広		